


SKETCH FOR PROPOSED SEVERANCE FOR 175 TALBOT STREET

SCALE 1 : 1000 METRES

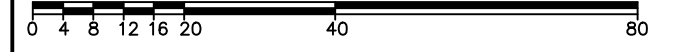

IVAN B. WALLACE O.L.S. LTD.

NOTES

Boundary information shown hereon has been compiled from existing survey records and is not an actual survey.

CAUTION


This is not a plan of survey and shall not be used except for the purpose indicated in the title block.

DISTANCE NOTES - METRIC

Distances shown hereon are in metres and can be converted to feet by dividing by 0.3048.



(ALSO KNOWN AS) TALBOT STREET
COUNTY ROAD No. 4
(NAMED BY BY-LAW 1182, MARCH 13, 1995)

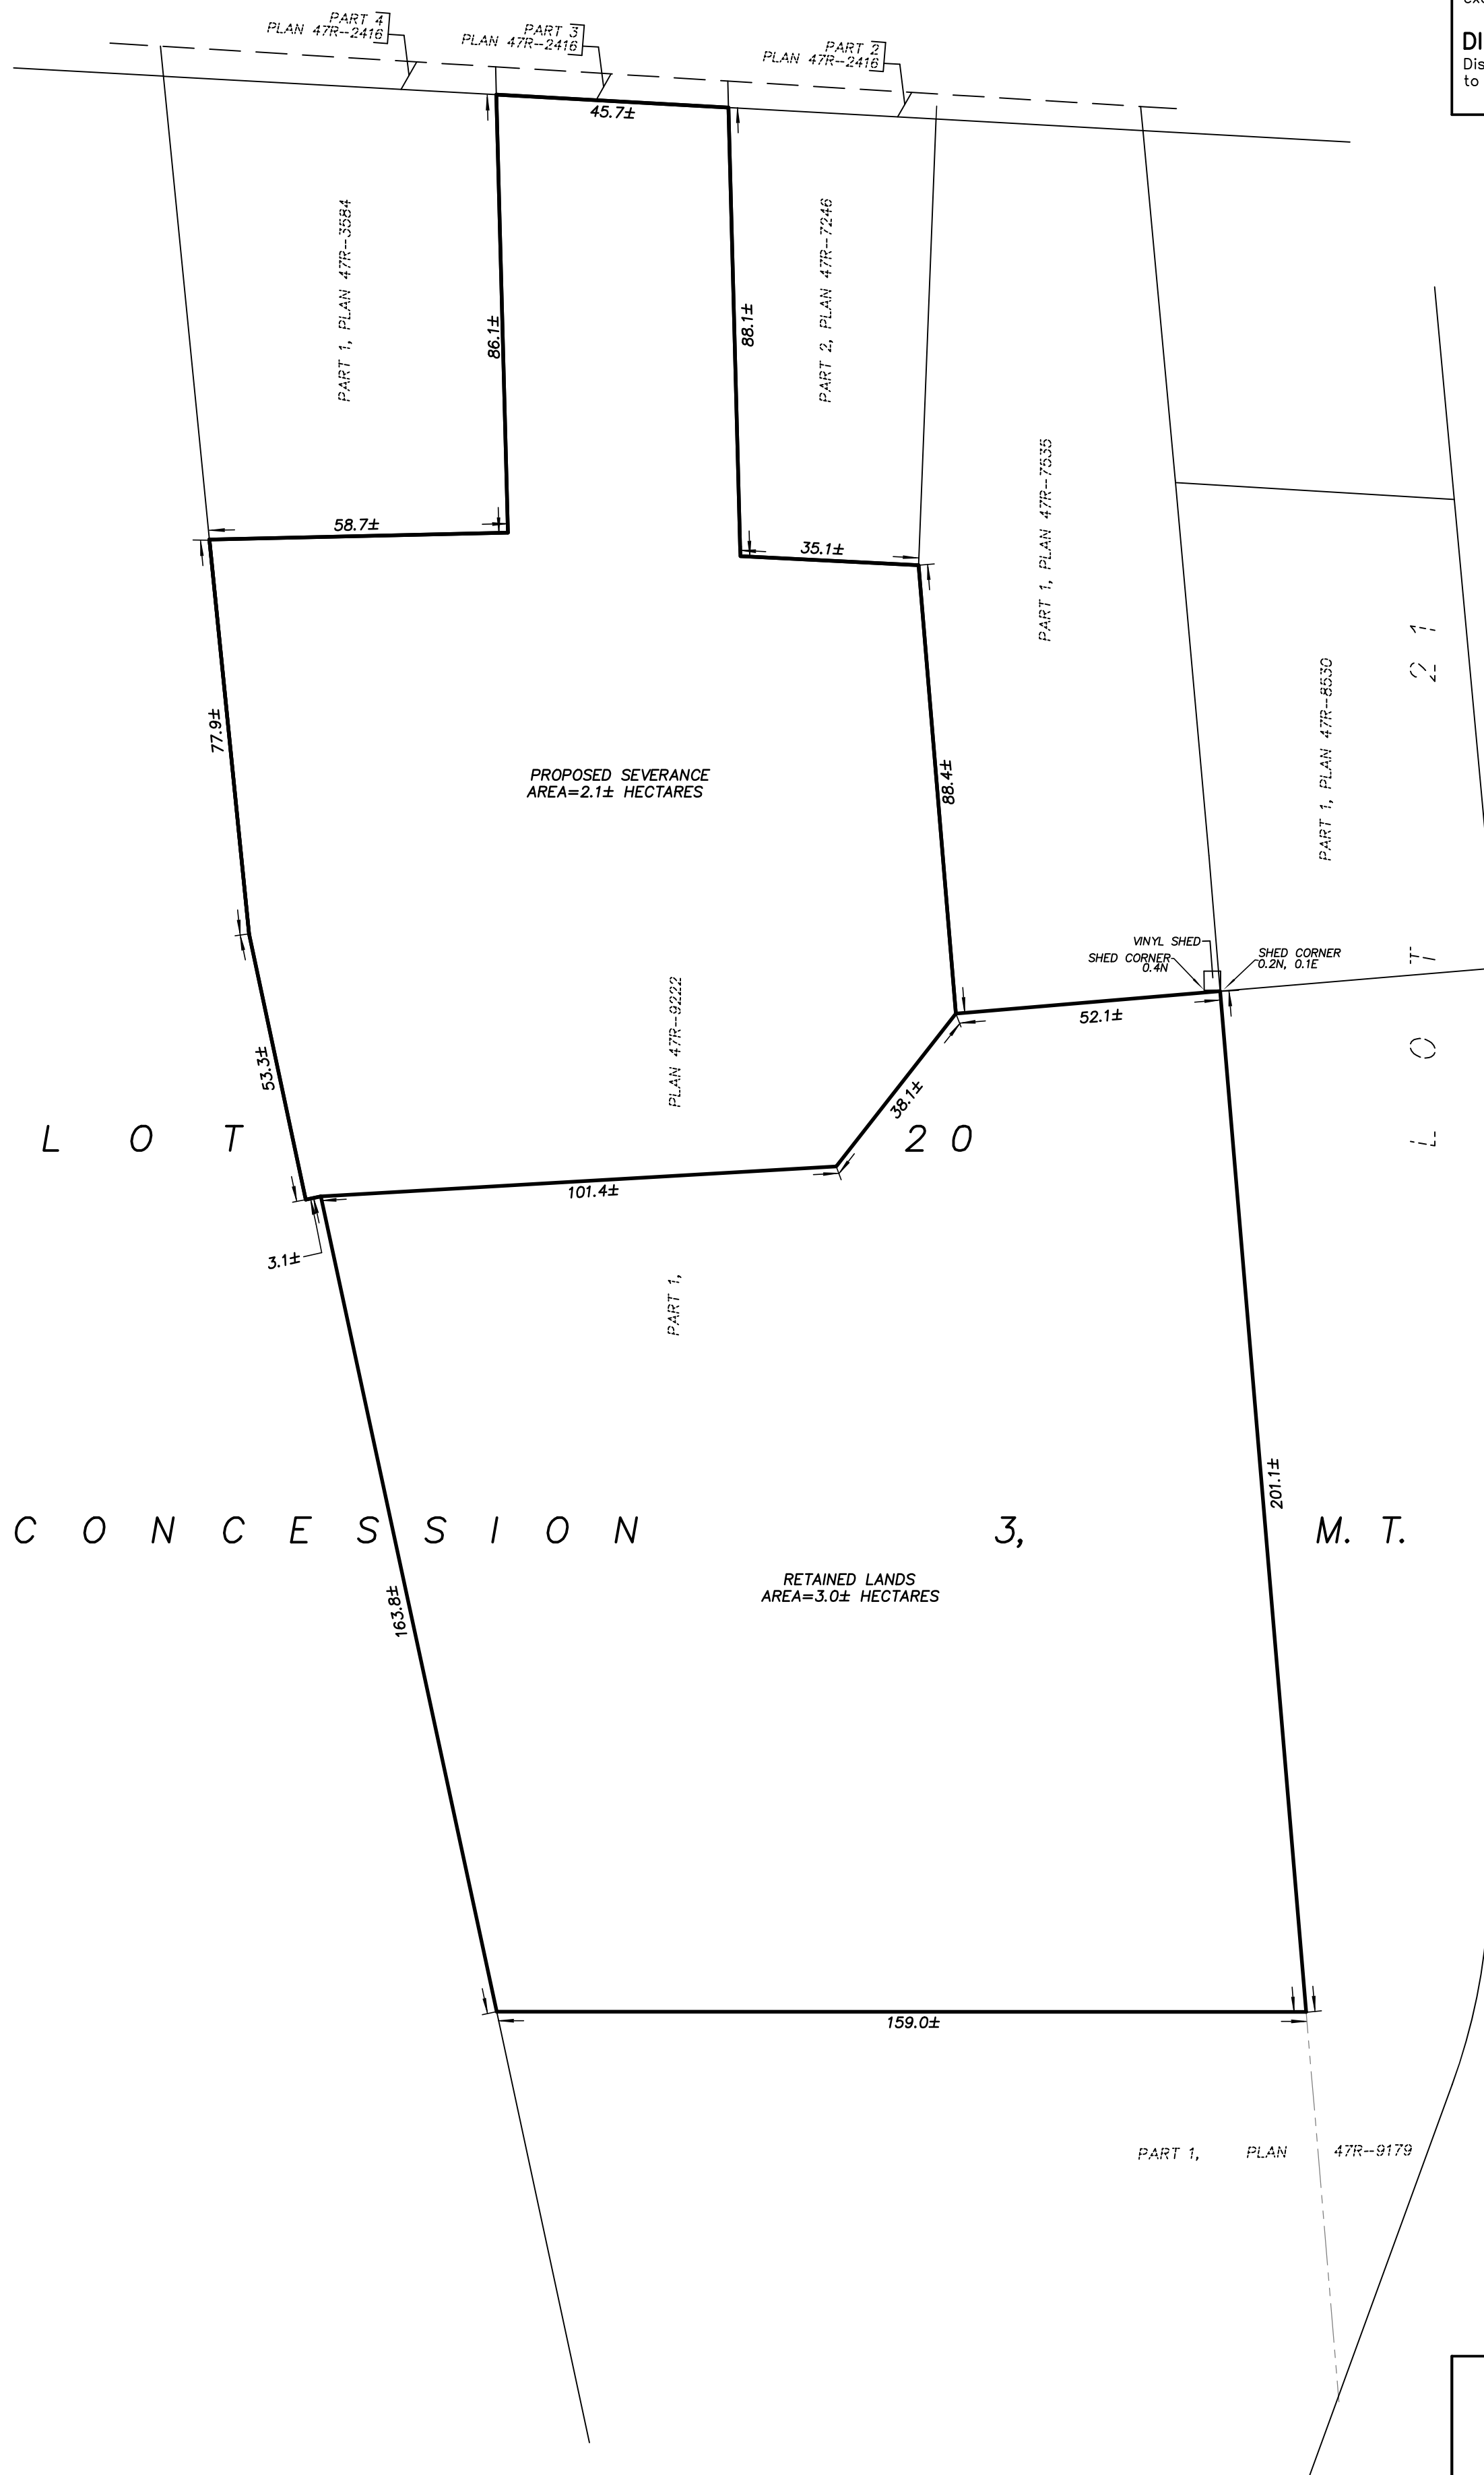

L O T

C O N C E S S I O N

RETAINED LANDS
AREA=3.0± HECTARES

3,

M. T.

GEORGE WRIGHT BOULEVARD



IBWSURVEYORS.COM | 1.800.667.0696

PARTY CHIEF: ZP | DRAWN BY: WS | CHECKED BY: WS
FILE NAME: A-025712-SS | PLOT DATE: AUGUST 28, 2022