



DRAFT CONCEPT PLAN
FERNBRIDGE INVESTMENTS LTD. AND
LONG ARROW INVESTMENTS LTD.
PART OF LOT 61
CONCESSION 1
TOWNSHIP OF AMELIASBURGH
PART 2 PLAN 47R-7790
NOW IN THE MUNICIPALITY OF THE
COUNTY OF PRINCE EDWARD
SCALE = 1:750

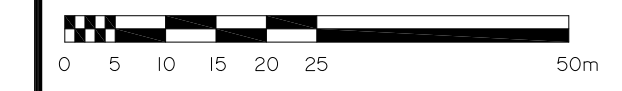

LAND USE SCHEDULE		
LAND USE	AREA (ha)	AREA (%)
LOTS 1-11	4.26	87.7%
BLOCKS 12-13	0.02	0.4%
STREET 'A' (20.0m MUNICIPAL ROAD ALLOWANCE)	0.58	11.9%
TOTAL	4.86ha	100%

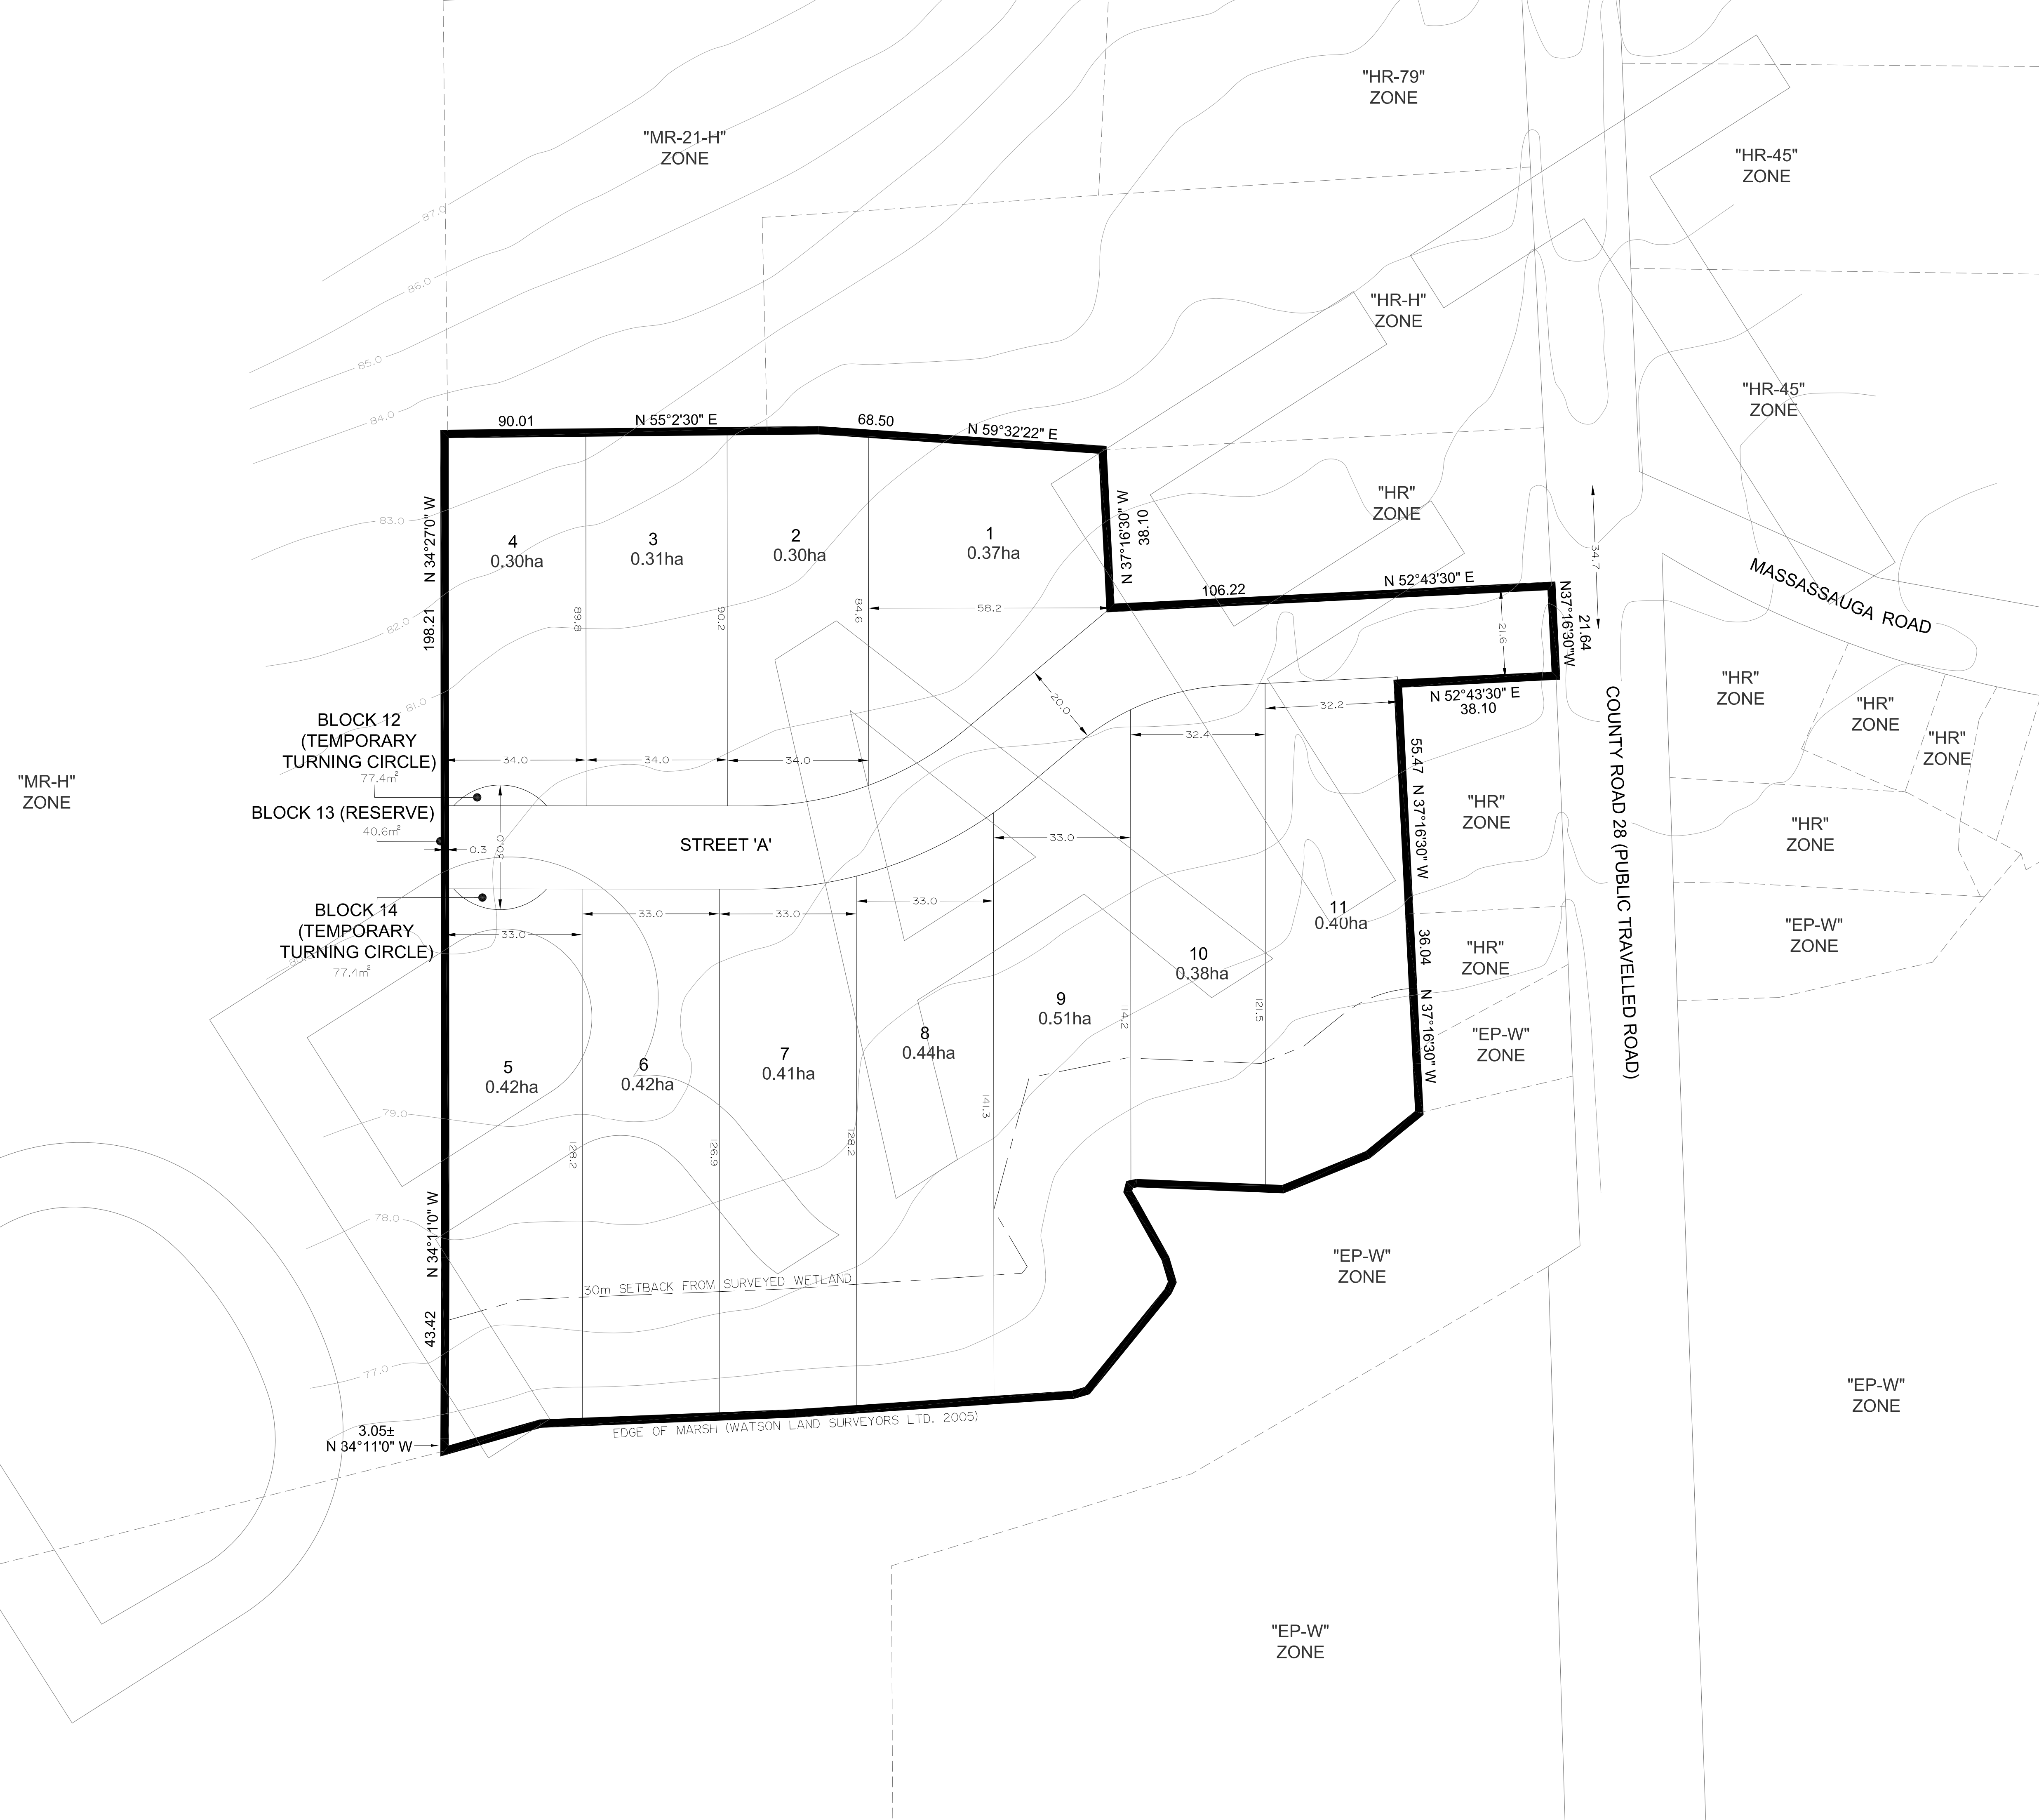

No.	REVISION	DATE	APPR'D

METRIC NOTE:
 DISTANCES SHOWN ON THIS PLAN ARE IN METRES AND CAN BE CONVERTED TO IMPERIAL BY DIVIDING BY 0.3048.

CONTOURS NOTE:
 EXISTING TOPOGRAPHY PROVIDED BY ANILEY GROUP. CONTOURS DRAWN AT INTERVALS OF 1m.

PLAN COPYRIGHT
 ALL ORIGINAL DRAWINGS AND RELATED DOCUMENTS ARE THE COPYRIGHT PROPERTY OF RFA PLANNING CONSULTANT INC.. REPRODUCTION IN WHOLE OR IN PART IS FORBIDDEN WITHOUT THE PRIOR WRITTEN CONSENT OF RFA PLANNING CONSULTANT INC.

THESE DRAWINGS AND DOCUMENTS MAY NOT BE USED FOR ANY PURPOSES OTHER THAN FOR THE PROJECT FOR WHICH THEY ARE PREPARED. THE PLAN IS NOT AVAILABLE TO THIRD PARTY WITHOUT THE WRITTEN CONSENT OF RFA PLANNING CONSULTANT INC.

AUGUST 19, 2019



RFA
 PLANNING CONSULTANT INC.

JOB No. 569

211 Dundas Street East, Suite 202,
 Belleville, Ontario, K8N 1E2