





**1 EAST BUILDING - GROUND FLOOR**  
 SK.01 1:100

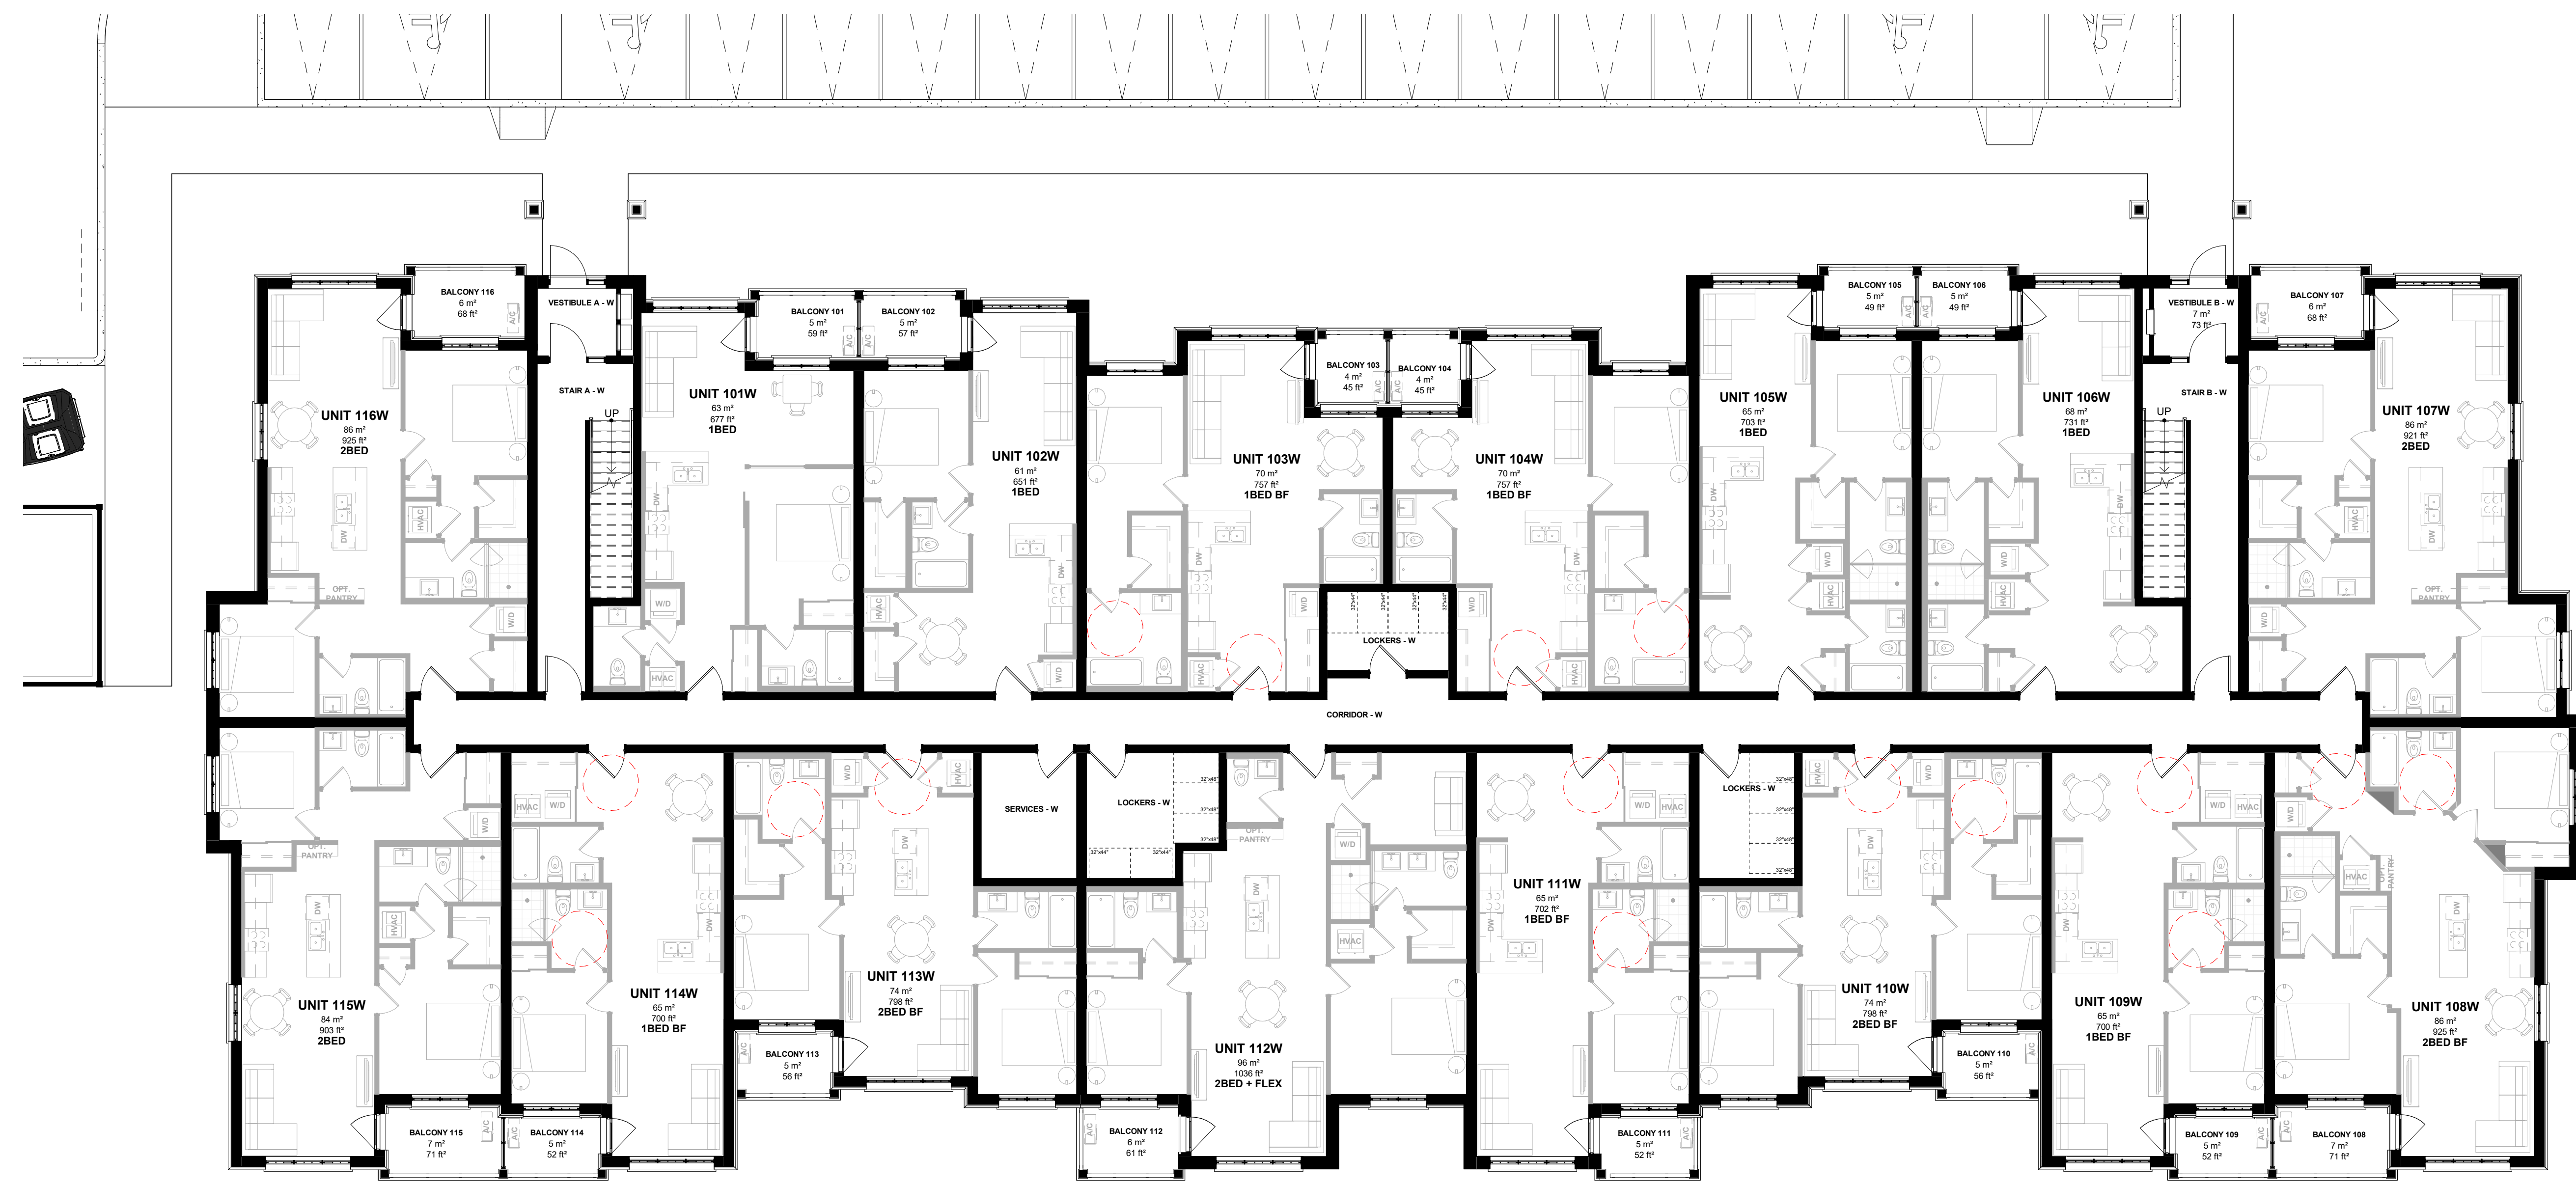

**2 WEST BUILDING - GROUND FLOOR**  
 SK.01 1:100

NO.	ISSUANCE	DATE

THE GENERAL CONTRACTOR SHALL CHECK AND VERIFY ALL DIMENSIONS AND REPORT ALL ERRORS AND OMISSIONS TO THE ARCHITECT. DO NOT SCALE THE DRAWINGS. DO NOT USE THIS DRAWING FOR CONSTRUCTION UNLESS SIGNED AND SEALED BY THE ARCHITECT.

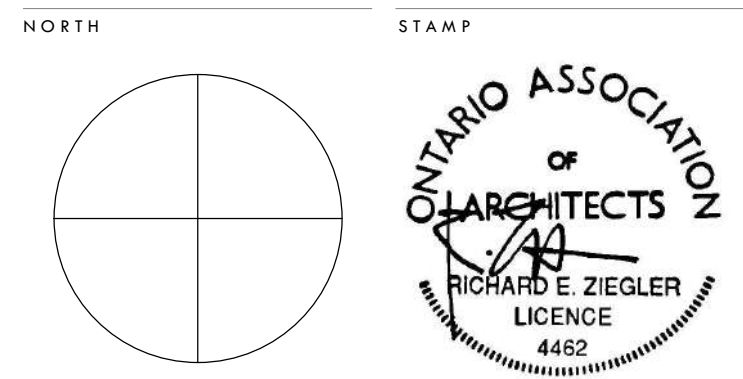

**KAITLIN CORPORATION**


Block 15  
Wellington, ON

**GROUND FLOOR PLANS**

SCALE	DATE	PROJECT NUMBER
1:100	9/22/2023 3:30:21 PM	202219
DRAWN	Author	
CHECKED	Checker	
SHEET		REVISION

**SK.01**

FILE NAME: C:\Users\A\OneDrive\Documents\202319 - Wellington Cor Rev 115 - Increased Density\_2023\A2-E.dwg  
 PLOT DATE: 9/22/2023 3:30:21 PM

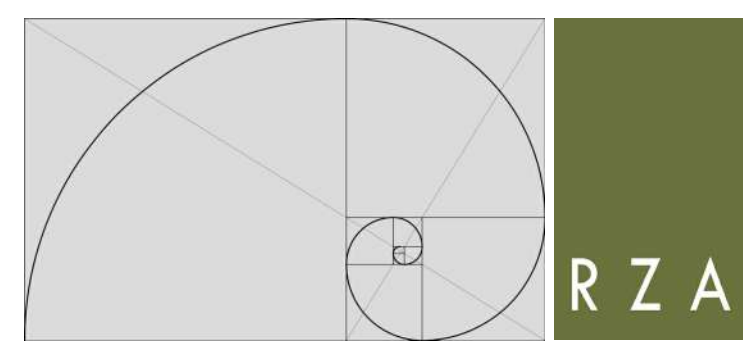

RICHARD ZIEGLER ARCHITECT INC.  
 39 POLSON STREET TORONTO, ONTARIO M5A 1A4  
 T: 416 481 1494 O: 1 800 413 7992 F: 416 592 1488  
 www.rzarchitect.com E: mail@rzarchitect.com



4 NORTH ELEVATION - E BLDG  
 A.201 1:100



3 SOUTH ELEVATION - E BLDG  
 A.201 1:100

EXTERIOR FINISH LEGEND

1. EXTERIOR FINISHES  
 COLOR, GRAIN, PATTERN  
 SPECIFY TO S.D.
2. EXTERIOR FINISHES  
 COLOR, GRAIN, PATTERN  
 SPECIFY TO S.D.
3. EXTERIOR FINISHES  
 COLOR, GRAIN, PATTERN  
 SPECIFY TO S.D.
4. BRICK FINISH  
 COLOR, GRAIN, PATTERN  
 SPECIFY TO S.D.
5. BRICK FINISH  
 COLOR, GRAIN, PATTERN  
 SPECIFY TO S.D.
6. EXTERIOR FINISHES  
 COLOR, GRAIN, PATTERN  
 SPECIFY TO S.D.
7. EXTERIOR FINISHES  
 COLOR, GRAIN, PATTERN  
 SPECIFY TO S.D.
8. EXTERIOR FINISHES  
 COLOR, GRAIN, PATTERN  
 SPECIFY TO S.D.
9. BRICK FINISH  
 COLOR, GRAIN, PATTERN  
 SPECIFY TO S.D.
10. EXTERIOR FINISHES  
 COLOR, GRAIN, PATTERN  
 SPECIFY TO S.D.




2 WEST ELEVATION - E BLDG  
 A.201 1:100



1 EAST ELEVATION - E BLDG  
 A.201 1:100

1 ISSUED FOR SPA 2023.07.31

NO. ISSUANCE DATE  
 THE GENERAL CONTRACTOR SHALL CHECK AND VERIFY ALL DIMENSIONS AND REPORT ALL ERRORS AND OMISSIONS TO THE ARCHITECT. DO NOT SCALE THE DRAWINGS. DO NOT USE THIS DRAWING FOR CONSTRUCTION UNLESS SIGNED AND SEALED BY THE ARCHITECT.

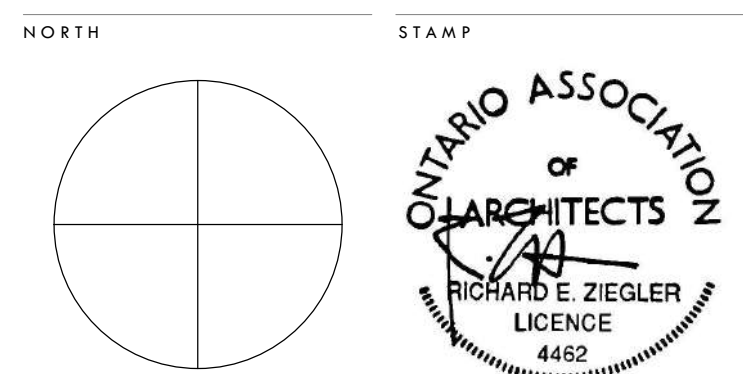


FIELDS OF WELLINGTON

Block 15  
 Wellington, ON

EAST BUILDING ELEVATIONS

SCALE	As Indicated	PROJECT NUMBER
DATE	9/22/2023 3:32:03 PM	202219
DRAWN	SA, RB	CHECKED
CHECKED	RBZ	REVISION

A.201

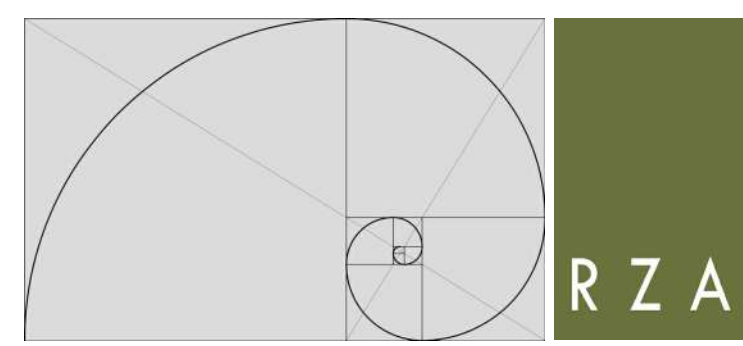

RICHARD ZIEGLER ARCHITECT INC.  
 39 POLSON STREET TORONTO, ONTARIO M5A 1A4  
 T: 416 481 1494 F: 1 800 413 7992 T: 844 992 1488  
 www.rzarchitect.com E: mail@rzarchitect.com

**EXTERIOR FINISH LEGEND**

1. PREFINISHED CONCRETE  
COLOUR: GREY  
FINISH: POLISHED
2. PREFINISHED CONCRETE  
COLOUR: GREY  
FINISH: POLISHED
3. PREFINISHED CONCRETE  
COLOUR: GREY  
FINISH: POLISHED
4. BRICK  
COLOUR: RED  
FINISH: GLAZED
5. BRICK  
COLOUR: RED  
FINISH: GLAZED
6. PREFINISHED CONCRETE  
COLOUR: GREY  
FINISH: POLISHED
7. PREFINISHED CONCRETE  
COLOUR: GREY  
FINISH: POLISHED
8. PREFINISHED CONCRETE  
COLOUR: GREY  
FINISH: POLISHED
9. PREFINISHED CONCRETE  
COLOUR: GREY  
FINISH: POLISHED
10. PREFINISHED CONCRETE  
COLOUR: GREY  
FINISH: POLISHED



**4 SOUTH ELEVATION - W BLDG**  
 A.202 1:100



**3 NORTH ELEVATION - W BLDG**  
 A.202 1:100




**2 EAST ELEVATION - W BLDG**  
 A.202 1:100



**1 WEST ELEVATION - W BLDG**  
 A.202 1:100

1	ISSUED FOR SPA	2023.07.31
---	----------------	------------

NO. ISSUANCE DATE  
 THE GENERAL CONTRACTOR SHALL CHECK AND VERIFY ALL DIMENSIONS AND REPORT ALL ERRORS AND OMISSIONS TO THE ARCHITECT. DO NOT SCALE THE DRAWINGS. DO NOT USE THIS DRAWING FOR CONSTRUCTION UNLESS SIGNED AND SEALED BY THE ARCHITECT.

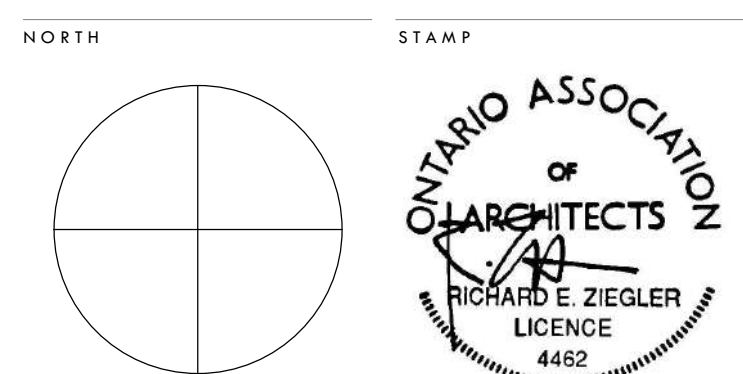

Block 15  
 Wellington, ON

**WEST BUILDING ELEVATIONS**

SCALE	As Indicated	PROJECT NUMBER
DATE	9/22/2023 3:30:12 PM	202219
DRAWN	SA, RB	
CHECKED	RBZ	
SHEET		REVISION

**A.202**