


CLIENT

**Port Picton  
HOMES**

PROJECT 23-108

**COLD CREEK  
SUBDIVISION**

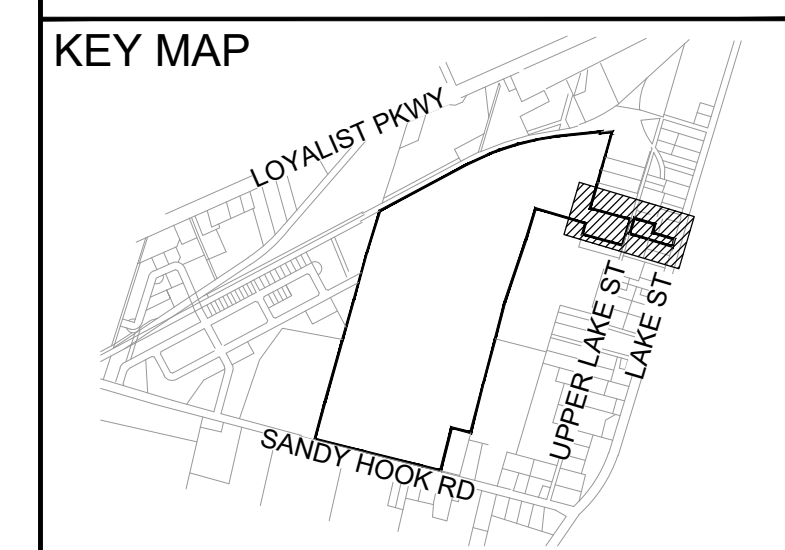

LEGEND

--- PROJECT BOUNDARY

--- PROPOSED PROPERTY LINE

**INSITE**  
PROJECT CONSULTING INC.

DRAWN BY: D.YIN  
DESIGNED BY: N.DIONNE, P.ENG

REVISIONS


#	M/D/Y	BY	ISSUED FOR

DRAWING TITLE

**DRAFT PLAN**

SCALE	<b>1:500</b>	DWG. NO.
SIZE	ANSI D (22"X34")	<b>DP-1</b>


C:\USERS\N.DIONNE\DRIVE - INSITE PROJECT CONSULTING INC\PROJECTS\23-108 COLD CREEK SUBDIVISION\DRAWING FOLDER\2 LAYOUTS\23-108 - DRAFT PLANDWG

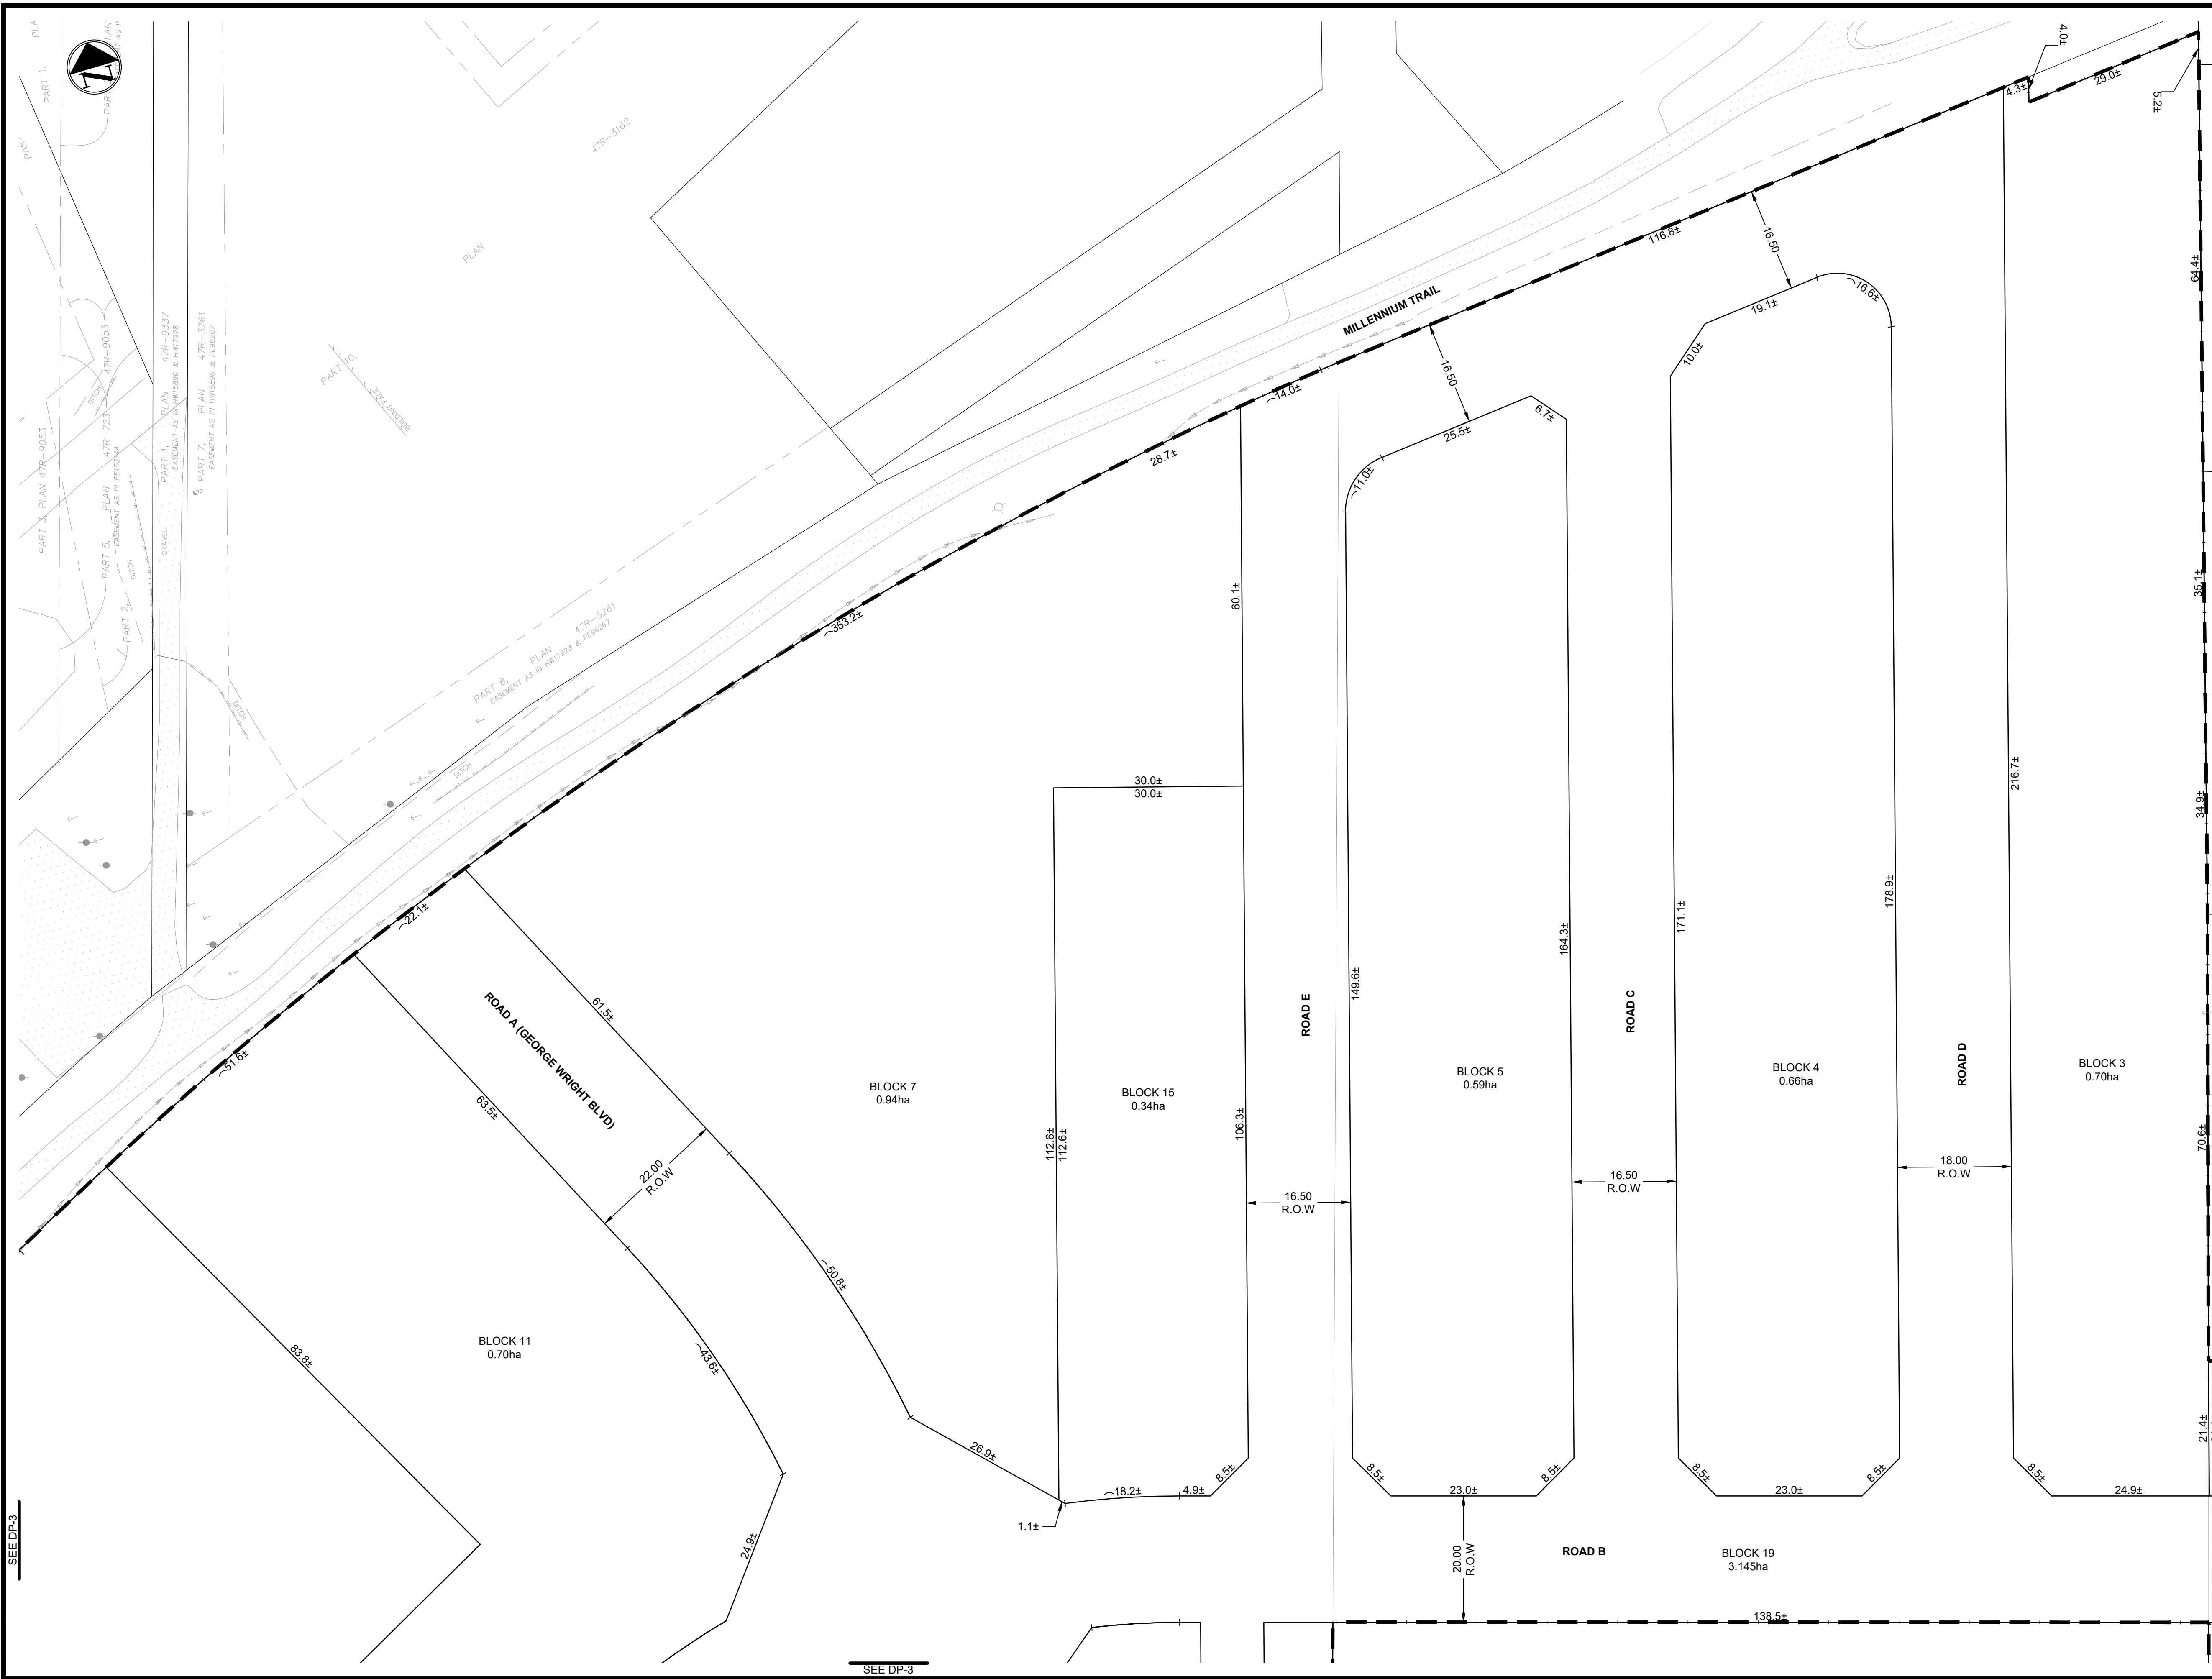

CLIENT

PROJECT 23-108

**COLD CREEK SUBDIVISION**

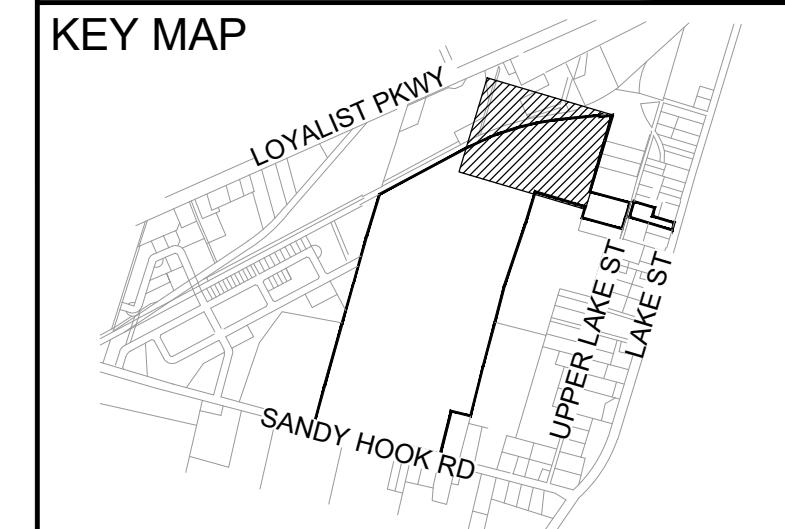

LEGEND

- PROJECT BOUNDARY
- PROPOSED PROPERTY LINE

**INSITE**  
PROJECT CONSULTING INC.

DRAWN BY: D.YIN  
DESIGNED BY: N.DIONNE, P.ENG

REVISIONS

#	M/D/Y	BY	ISSUED FOR

DRAWING TITLE


**DRAFT PLAN**

SCALE **1:500** DWG. NO. **DP-2**


SIZE ANSI D (22"X34")

SEE DP-3

SEE DP-1

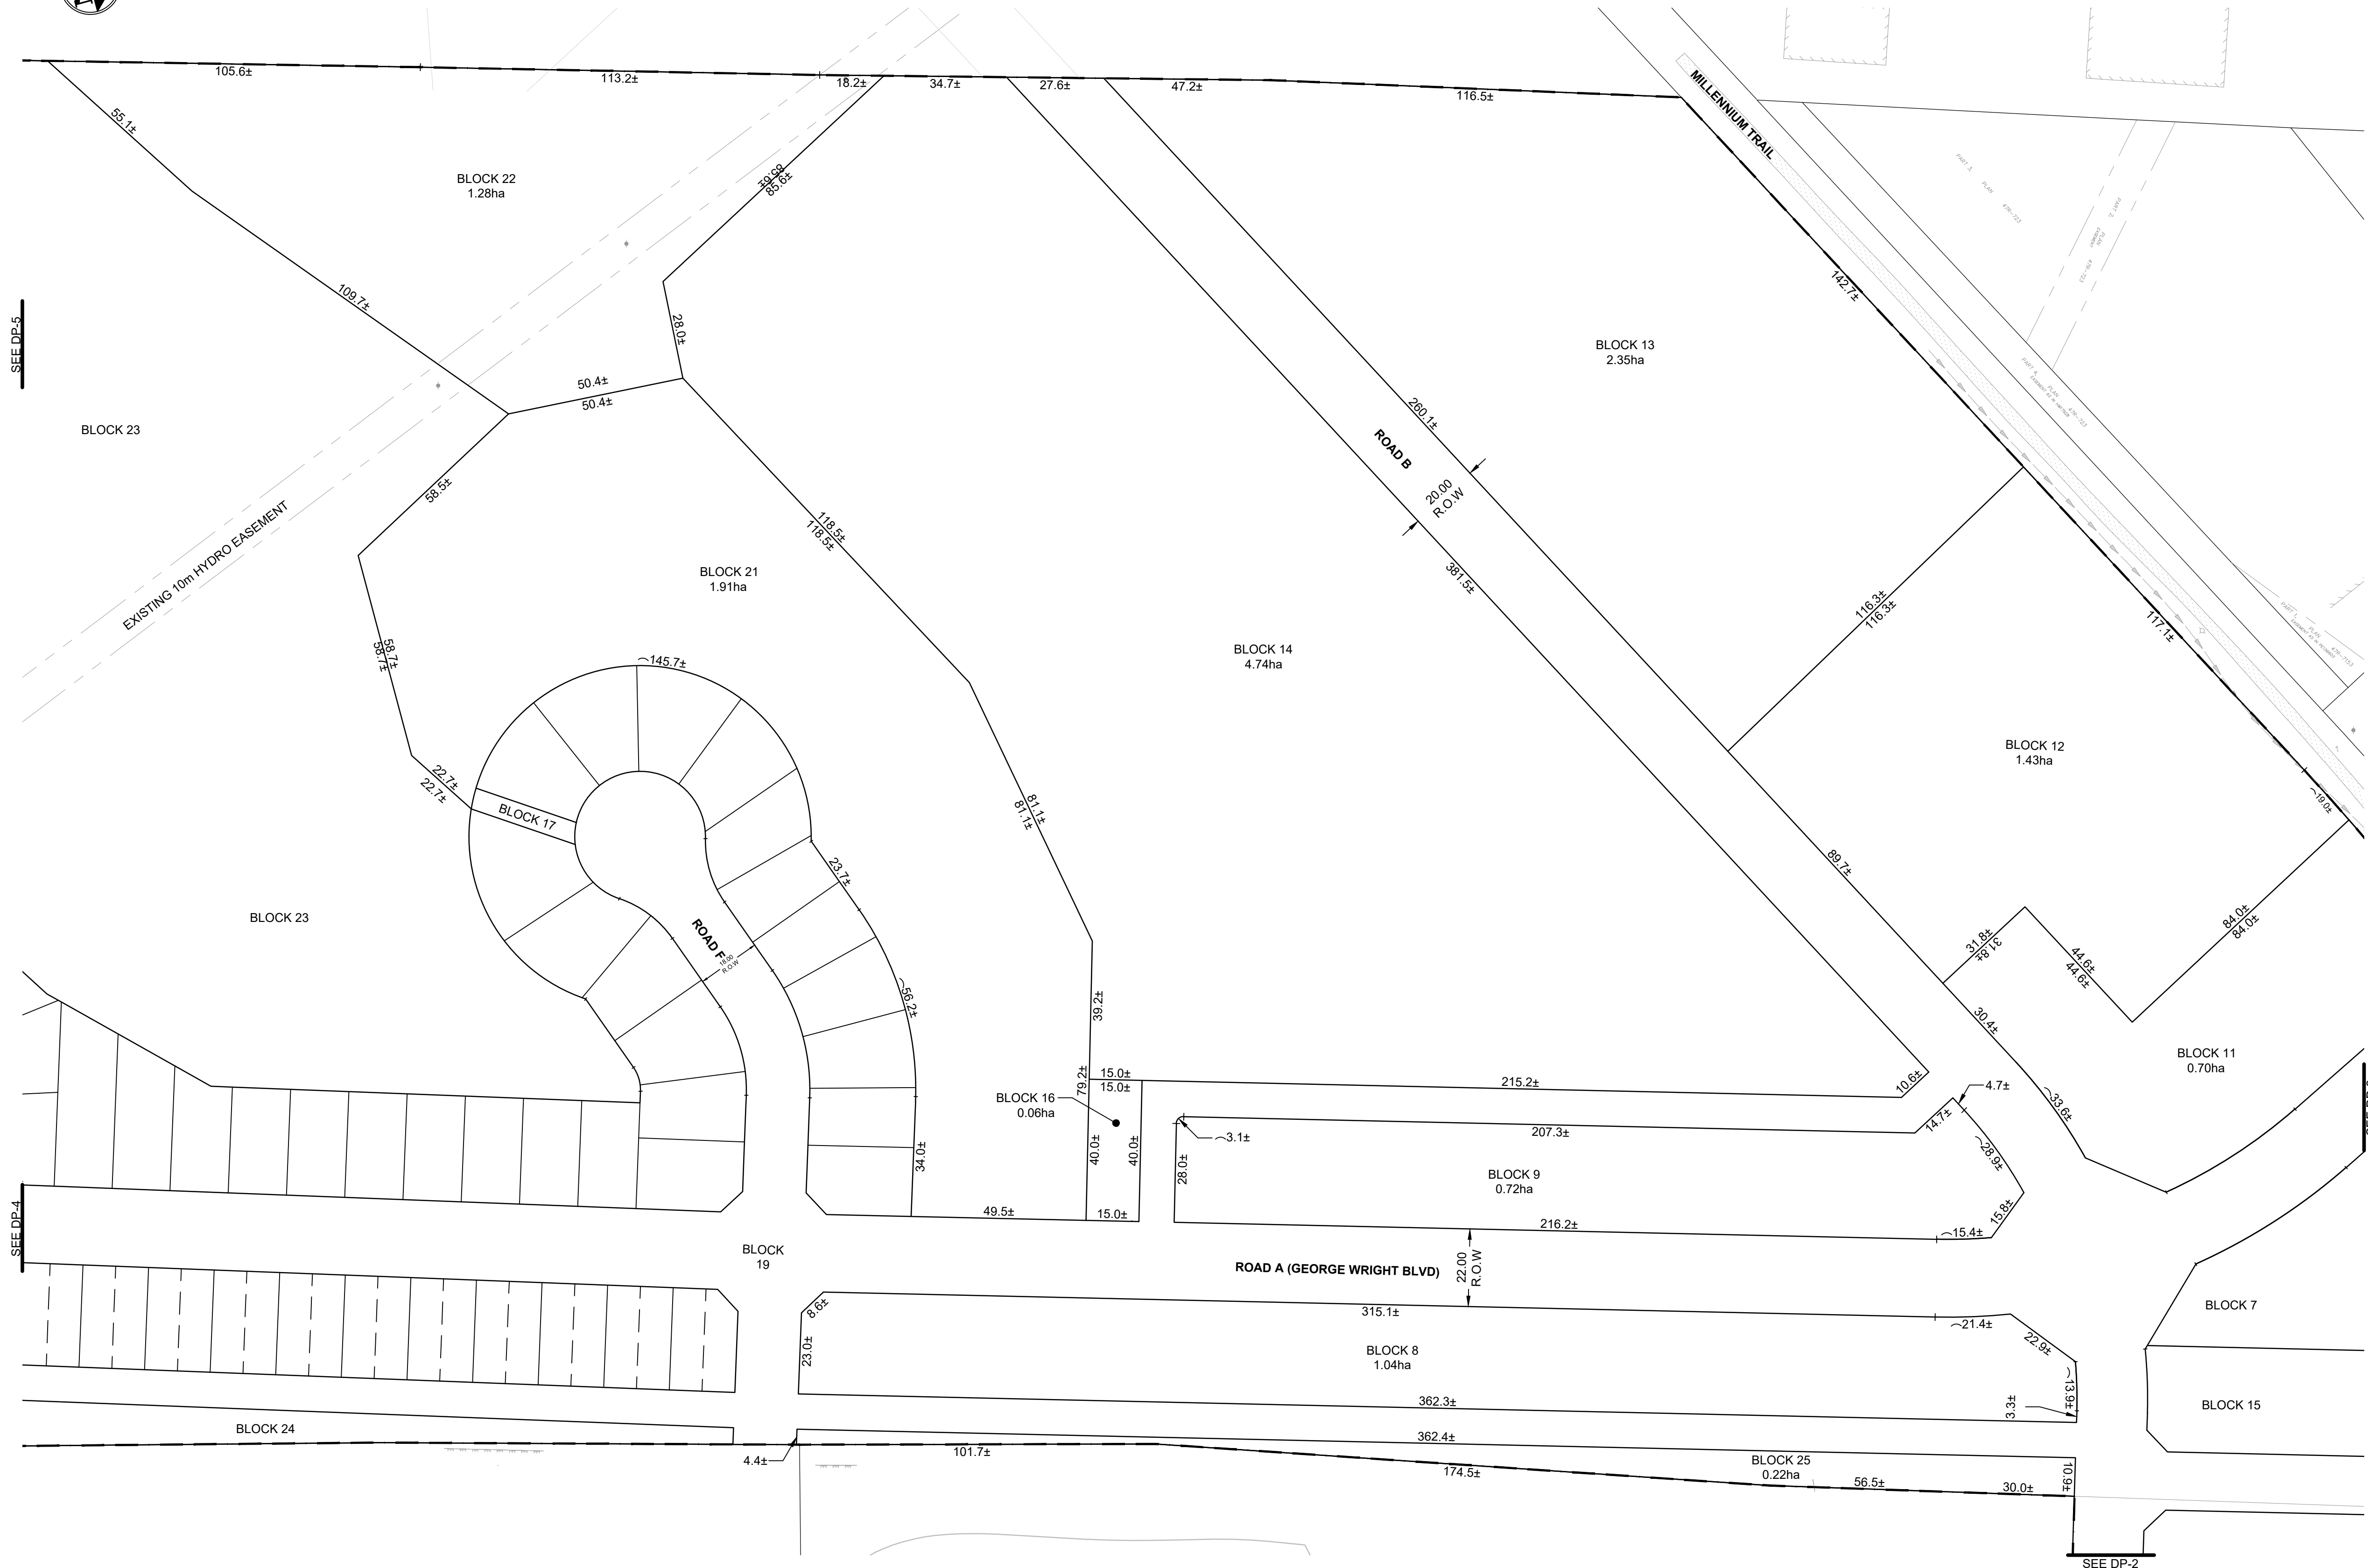

CLIENT  
PROJECT 23-108  
**COLD CREEK  
SUBDIVISION**

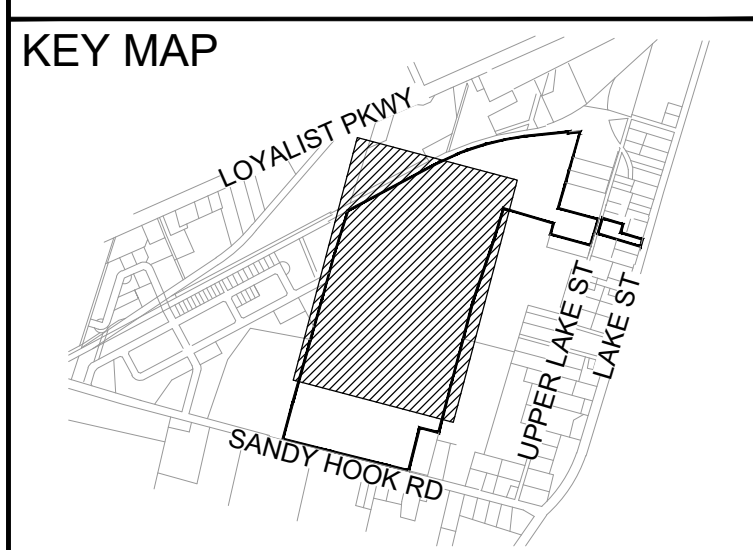

**LEGEND**  
- - - PROJECT BOUNDARY  
— PROPOSED PROPERTY LINE

**INSITE**  
PROJECT CONSULTING INC.

DRAWN BY: D.YIN  
DESIGNED BY: N.DIONNE, P.ENG

**REVISIONS**

#	M/D/Y	BY	ISSUED FOR


DRAWING TITLE  
**DRAFT PLAN**

SCALE **1:1000** DWG. NO.  
SIZE ANSI D **DP-3**  
(22"X34")

C:\USERS\15279\ONE DRIVE - IN SITE PROJECT CONSULTING INC\PROJECTS\23-108 COLD CREEK SUBDIVISION\FOLDER02 LAYOUTS\23-108 - DRAFT PLAN.DWG



SEE DP-3

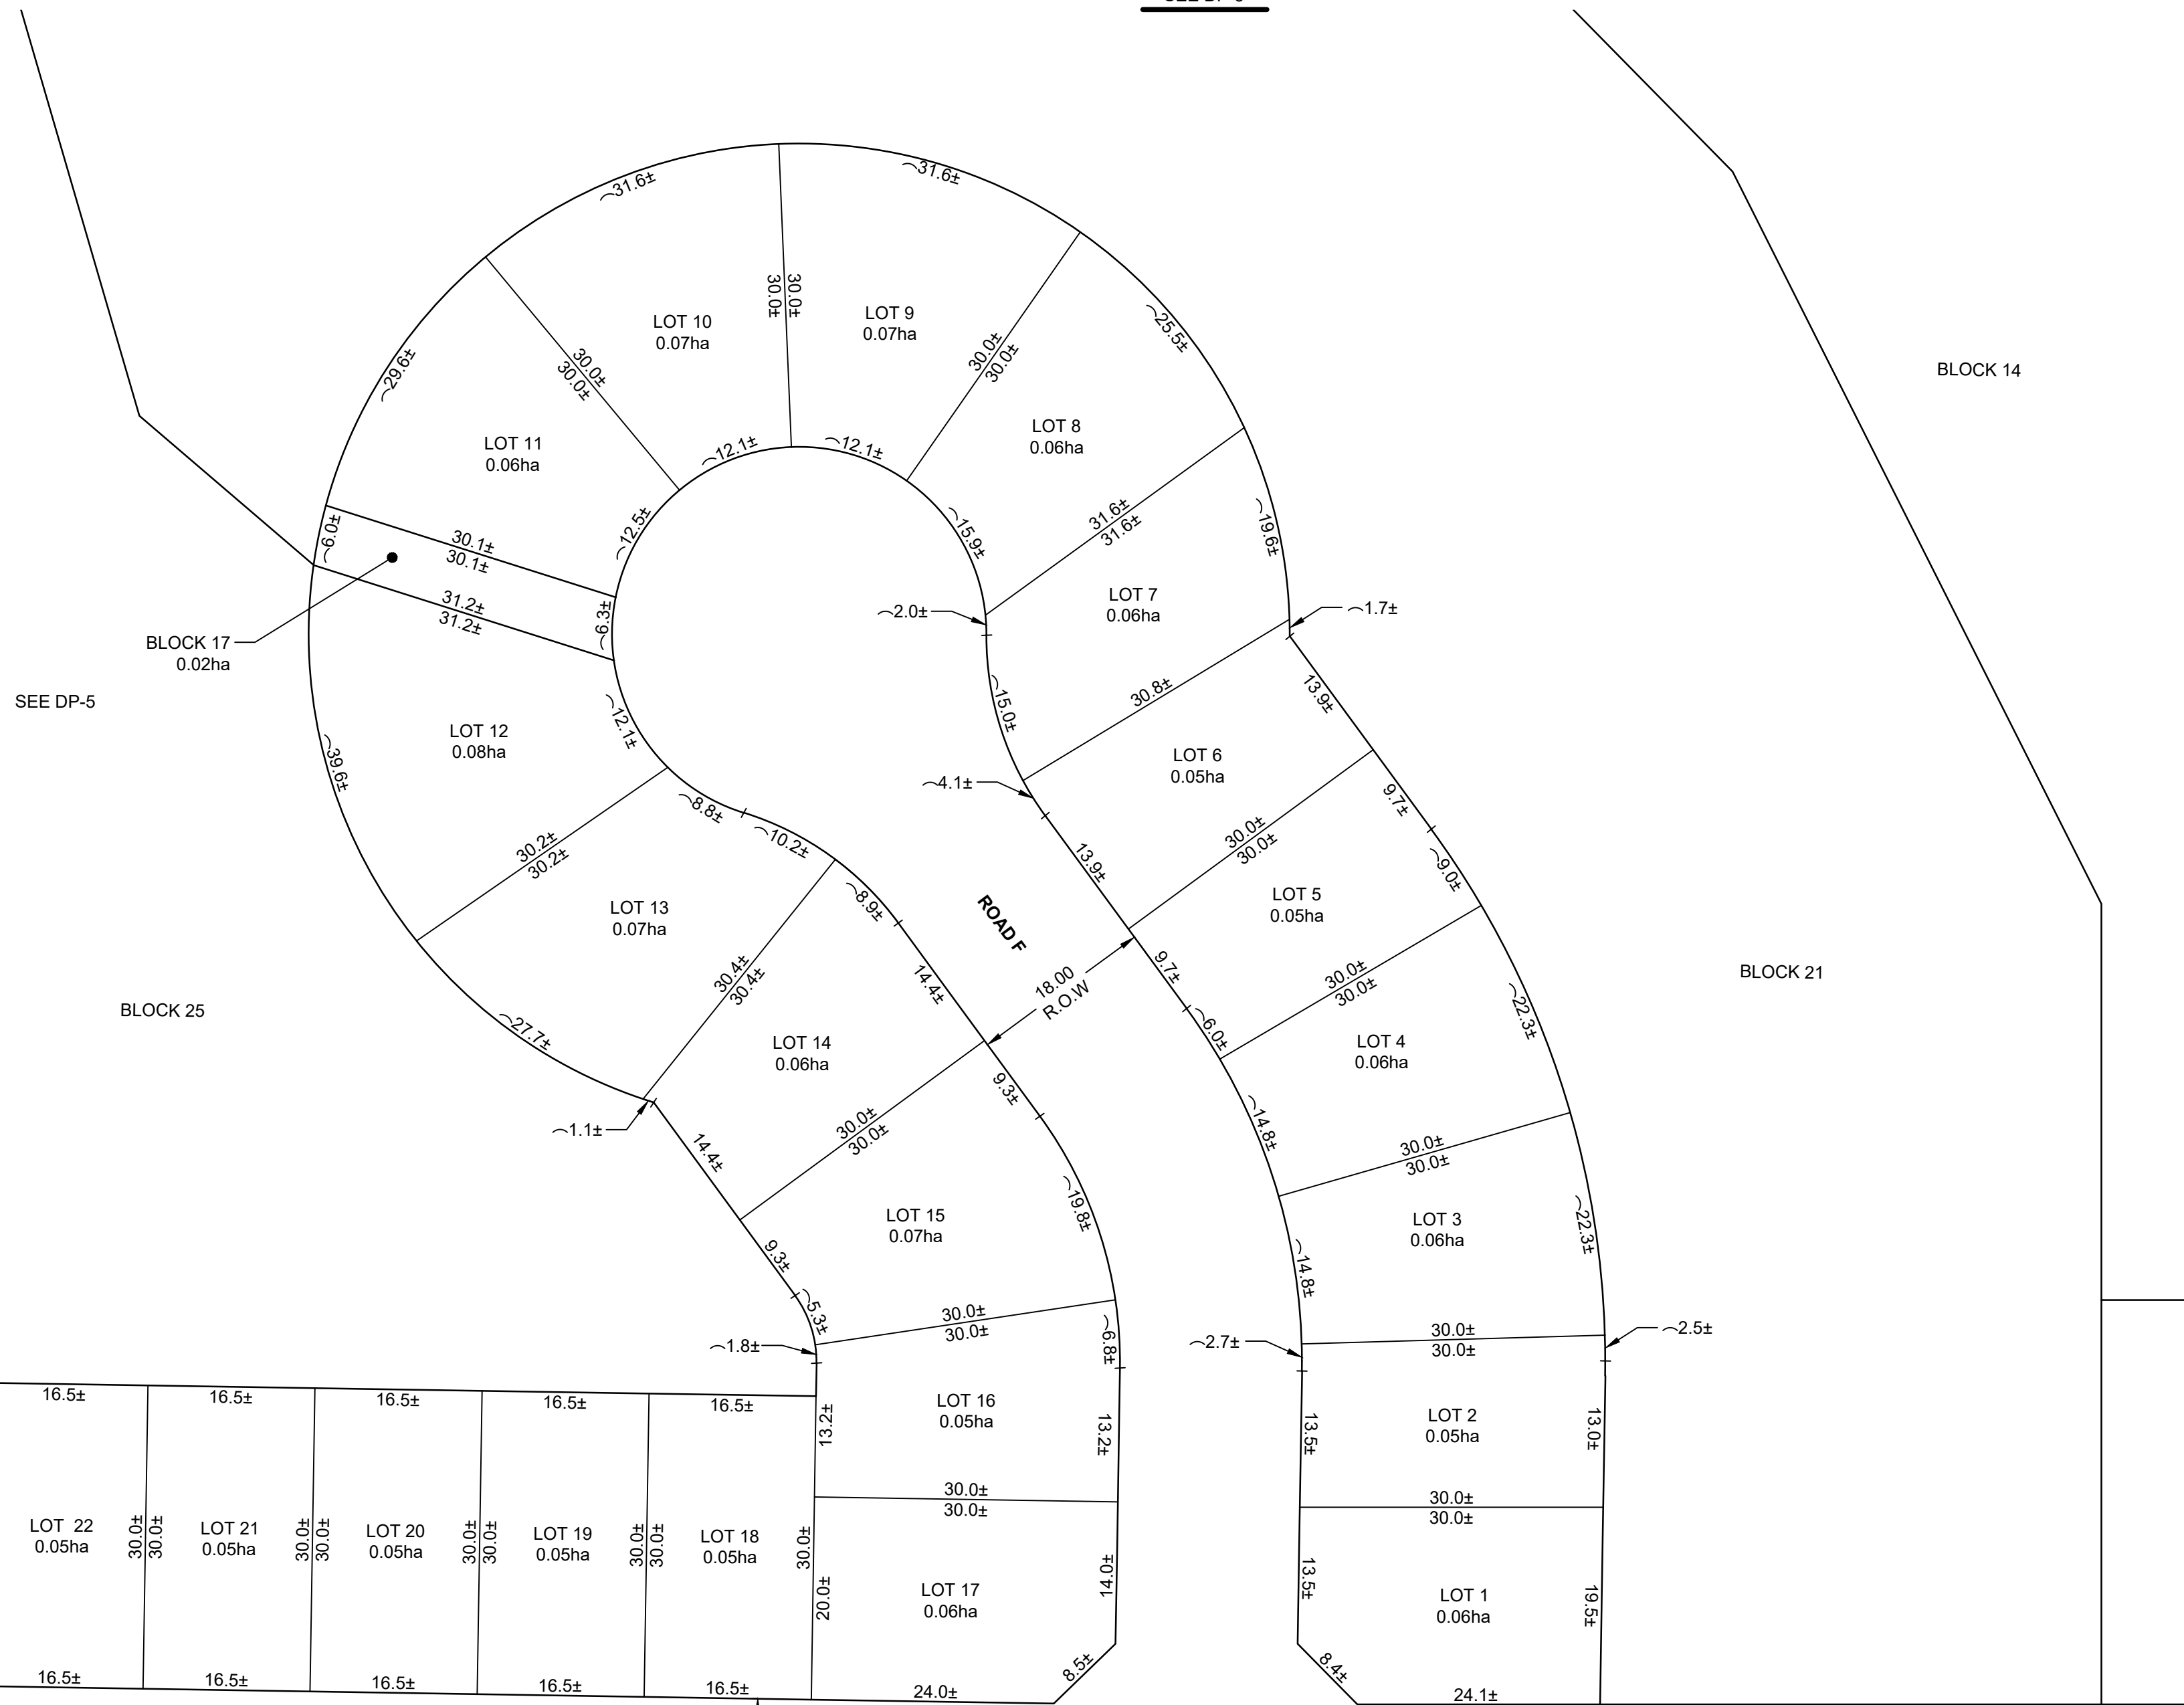


SEE DP-5

SEE DP-5

SEE DP-5

SEE DP-3

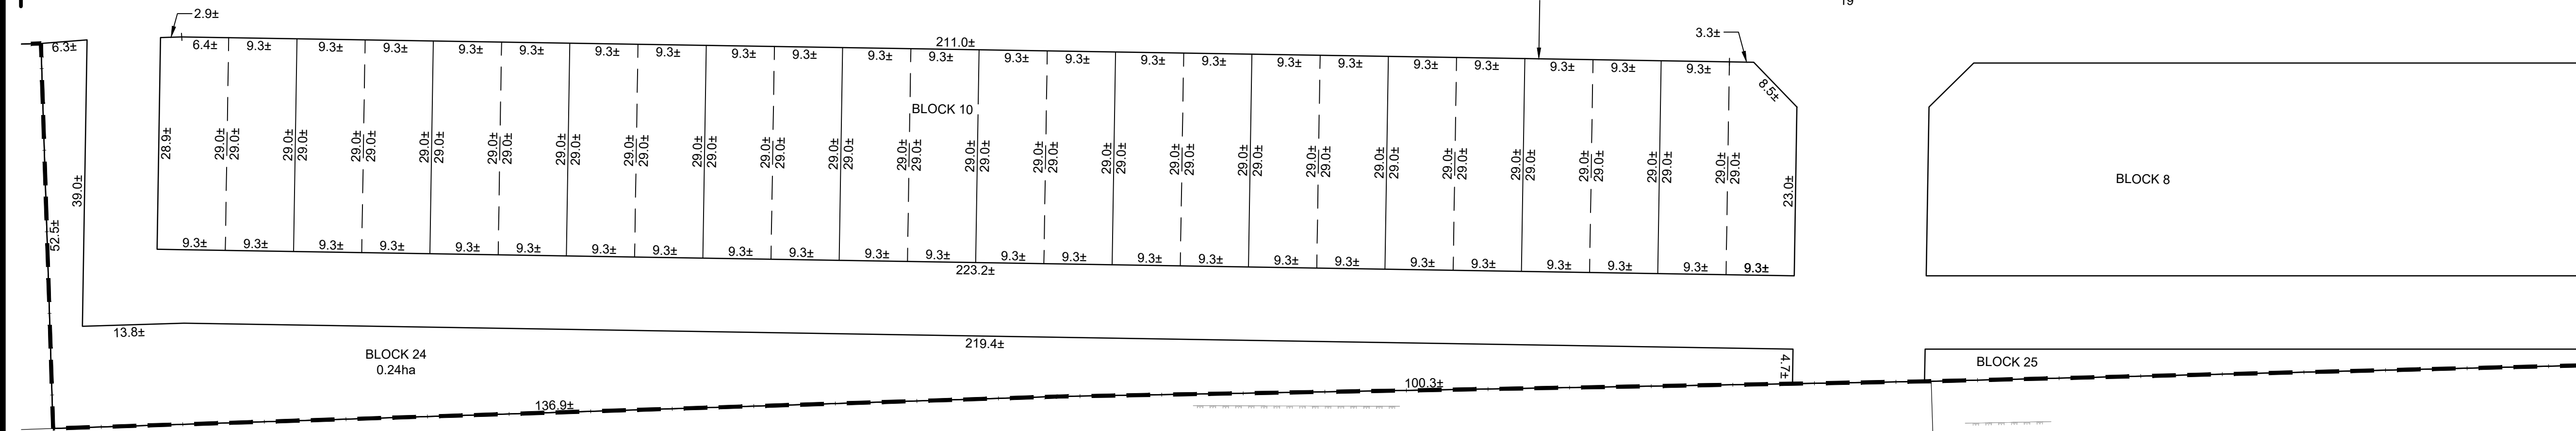


CLIENT



PROJECT 23-108

### COLD CREEK SUBDIVISION

KEY MAP

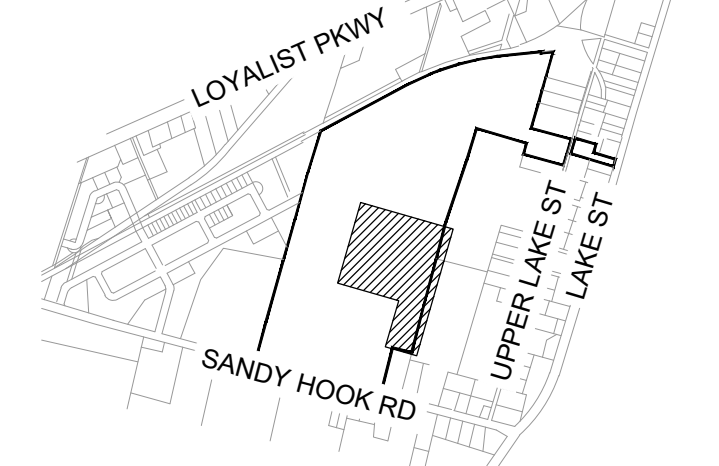

LEGEND

- PROJECT BOUNDARY
- PROPOSED PROPERTY LINE

# INSITE

PROJECT CONSULTING INC.

DRAWN BY: D.YIN  
DESIGNED BY: N.DIONNE, P.ENG

REVISIONS


#	M/D/Y	BY	ISSUED FOR

DRAWING TITLE

## DRAFT PLAN

SCALE **1:500** DWG. NO.


SIZE ANSI D (22"X34") **DP-4**

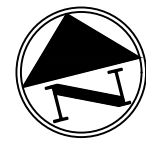

SEE DP-4



CLIENT  
PROJECT 23-108  
**COLD CREEK SUBDIVISION**

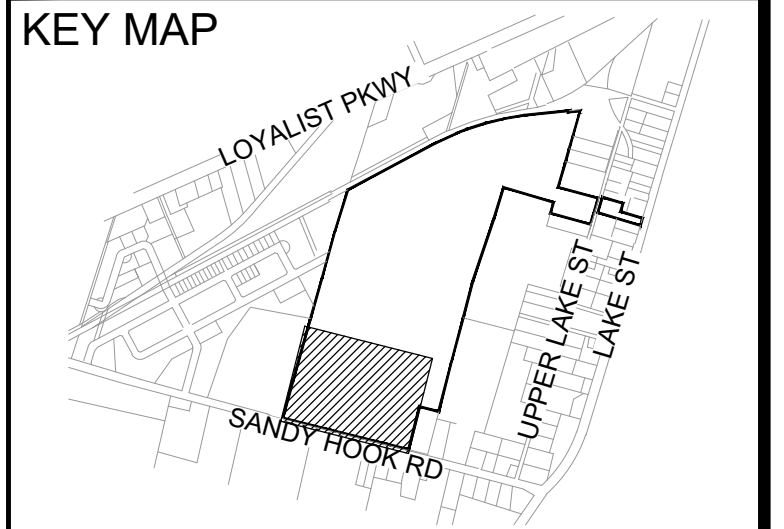

LEGEND  
- - - PROJECT BOUNDARY  
— PROPOSED PROPERTY LINE


**INSITE**  
PROJECT CONSULTING INC.

DRAWN BY: D.YIN  
DESIGNED BY: N.DIONNE, P.ENG

REVISIONS			
#	M/D/Y	BY	ISSUED FOR

DRAWING TITLE  
**DRAFT PLAN**

SCALE **1:500** DWG. NO.  
SIZE ANSI D (22"X34") **DP-5**

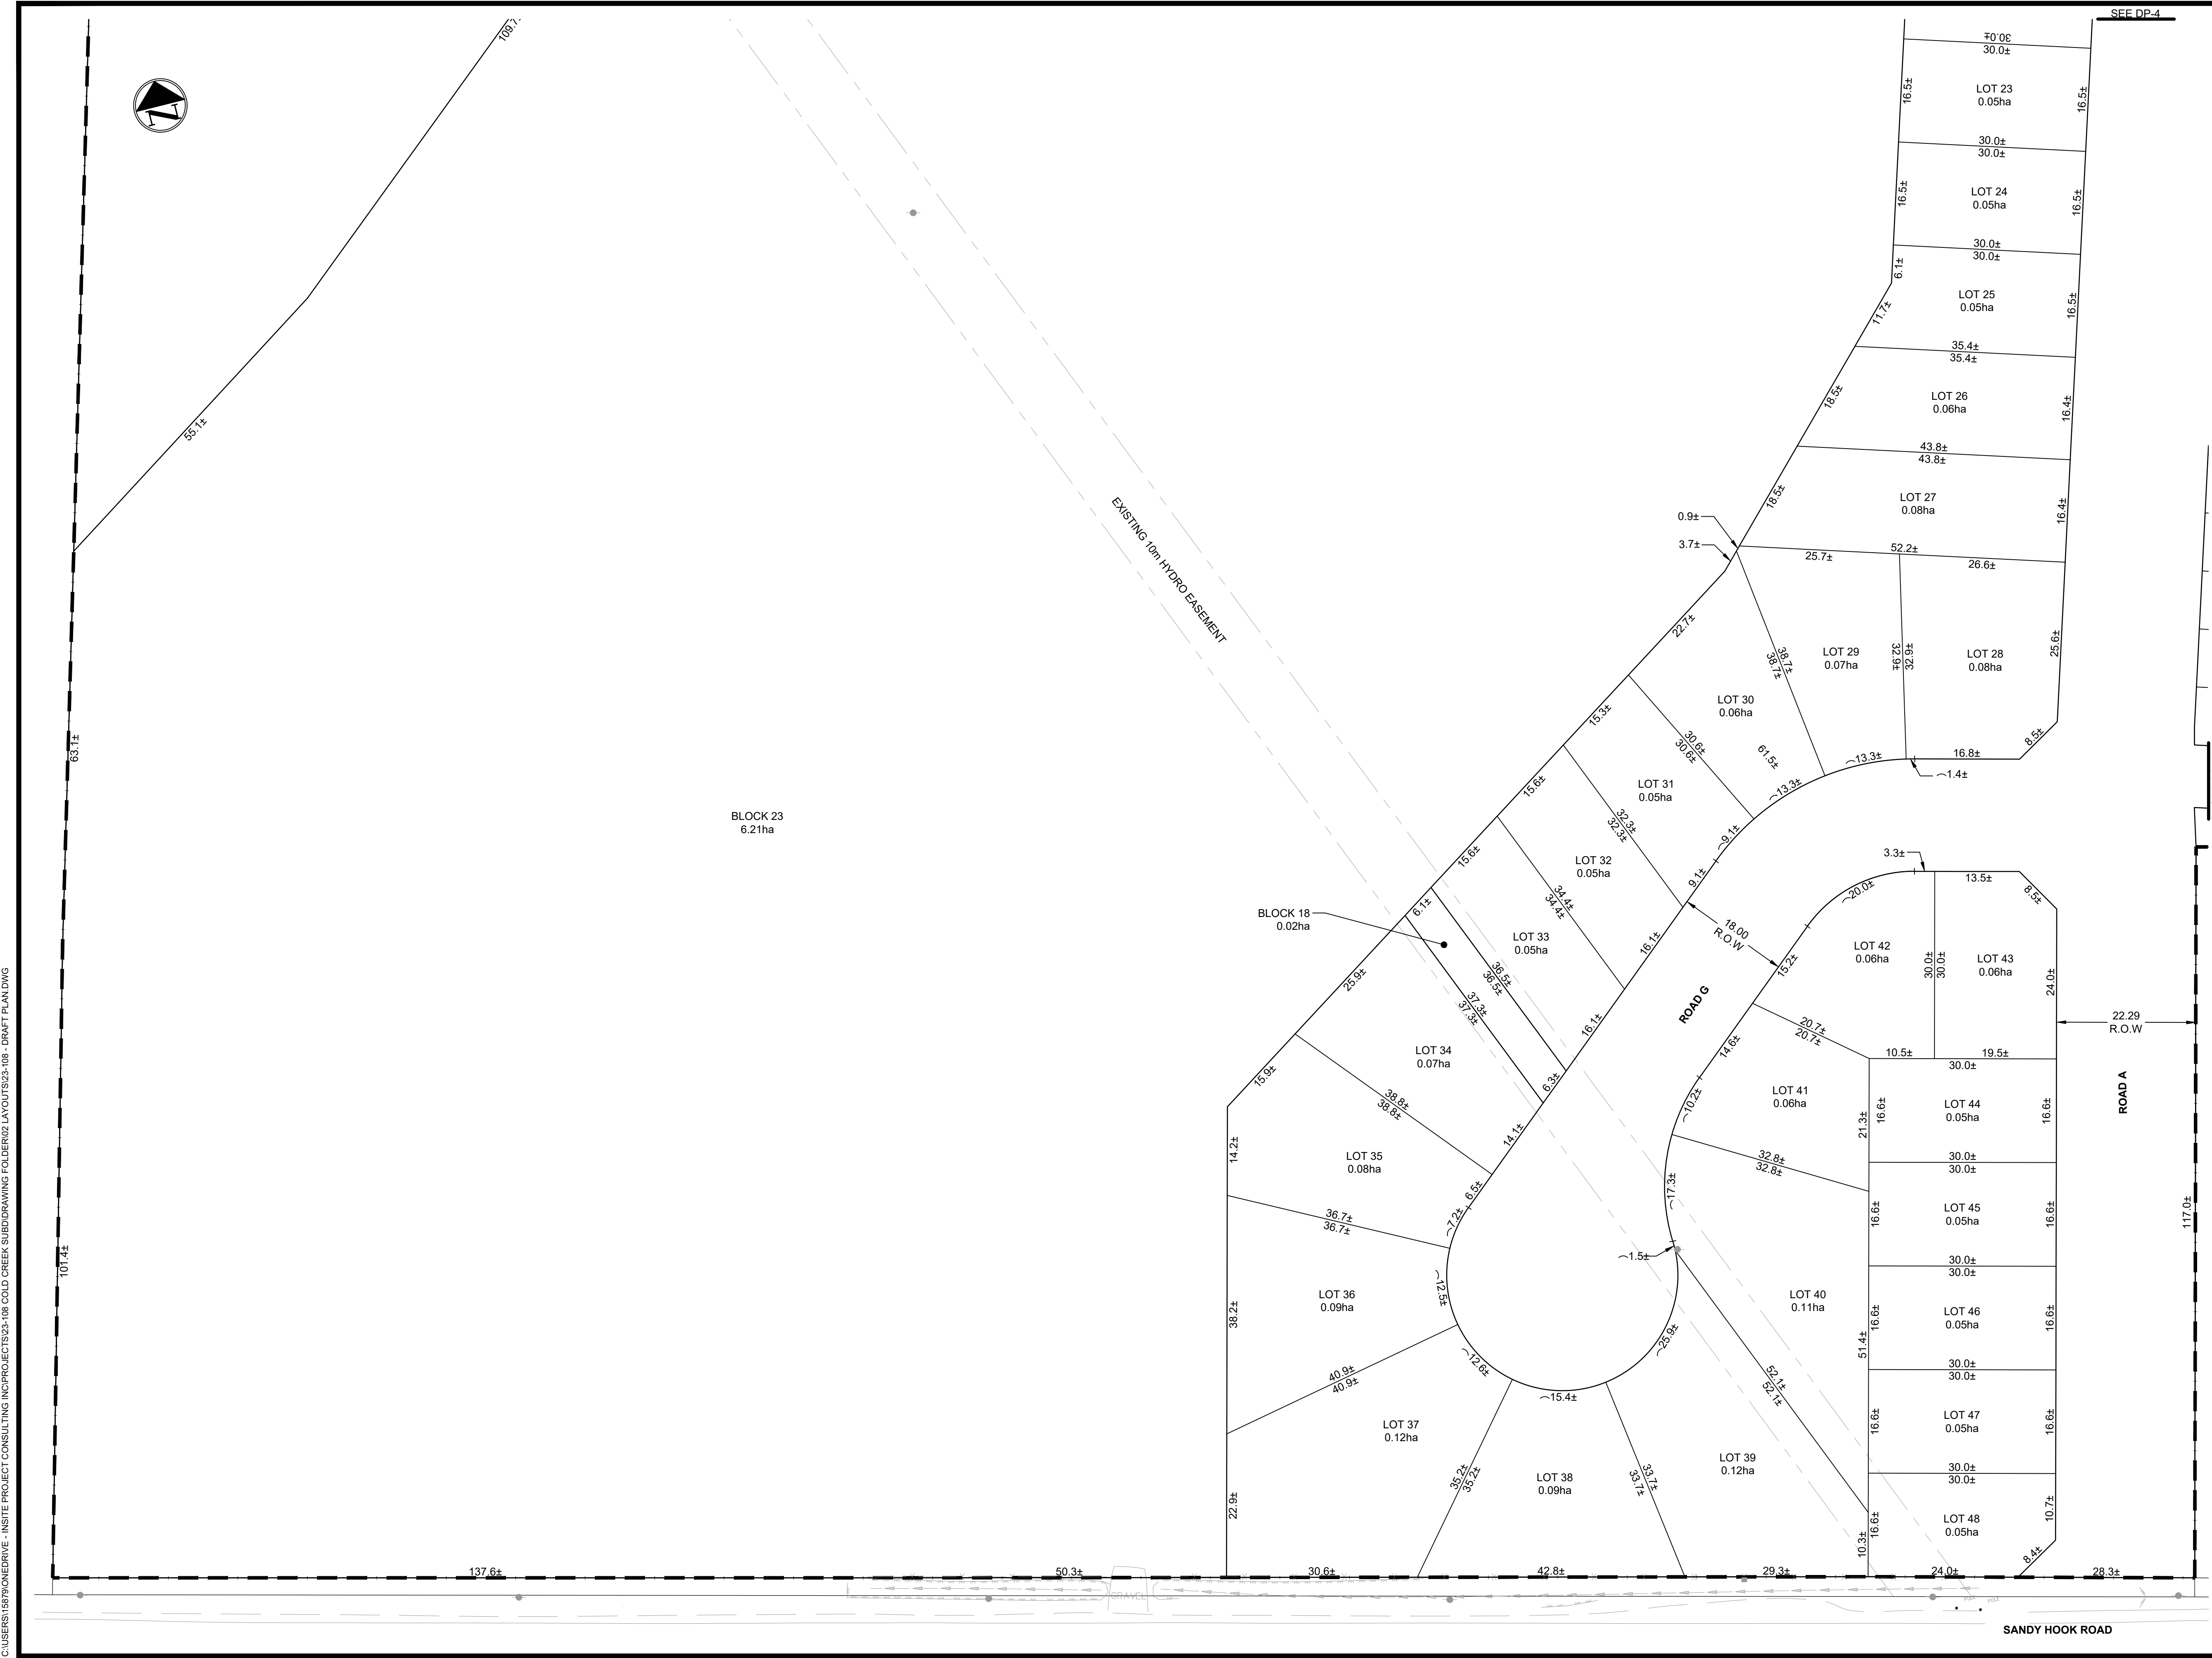

C:\USERS\1527\WORK\DRIVE - INSITE PROJECT CONSULTING INC\PROJECTS\23-108 COLD CREEK SUBDIVISION\FOLDER02 LAYOUTS\23-108 - DRAFT PLAN.DWG