
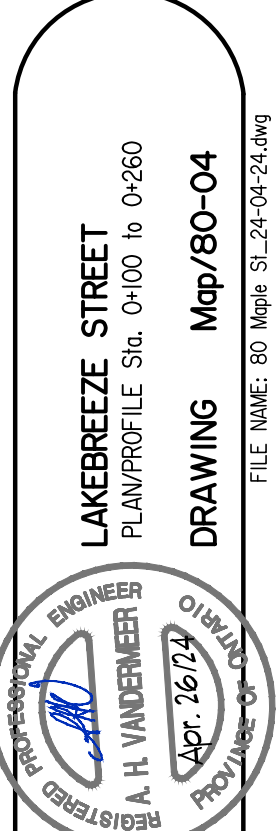
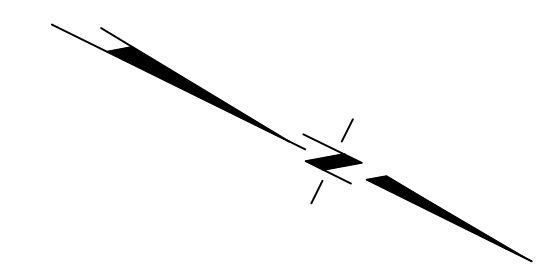


LAKEBREEZE

LAKEBREEZE STREET

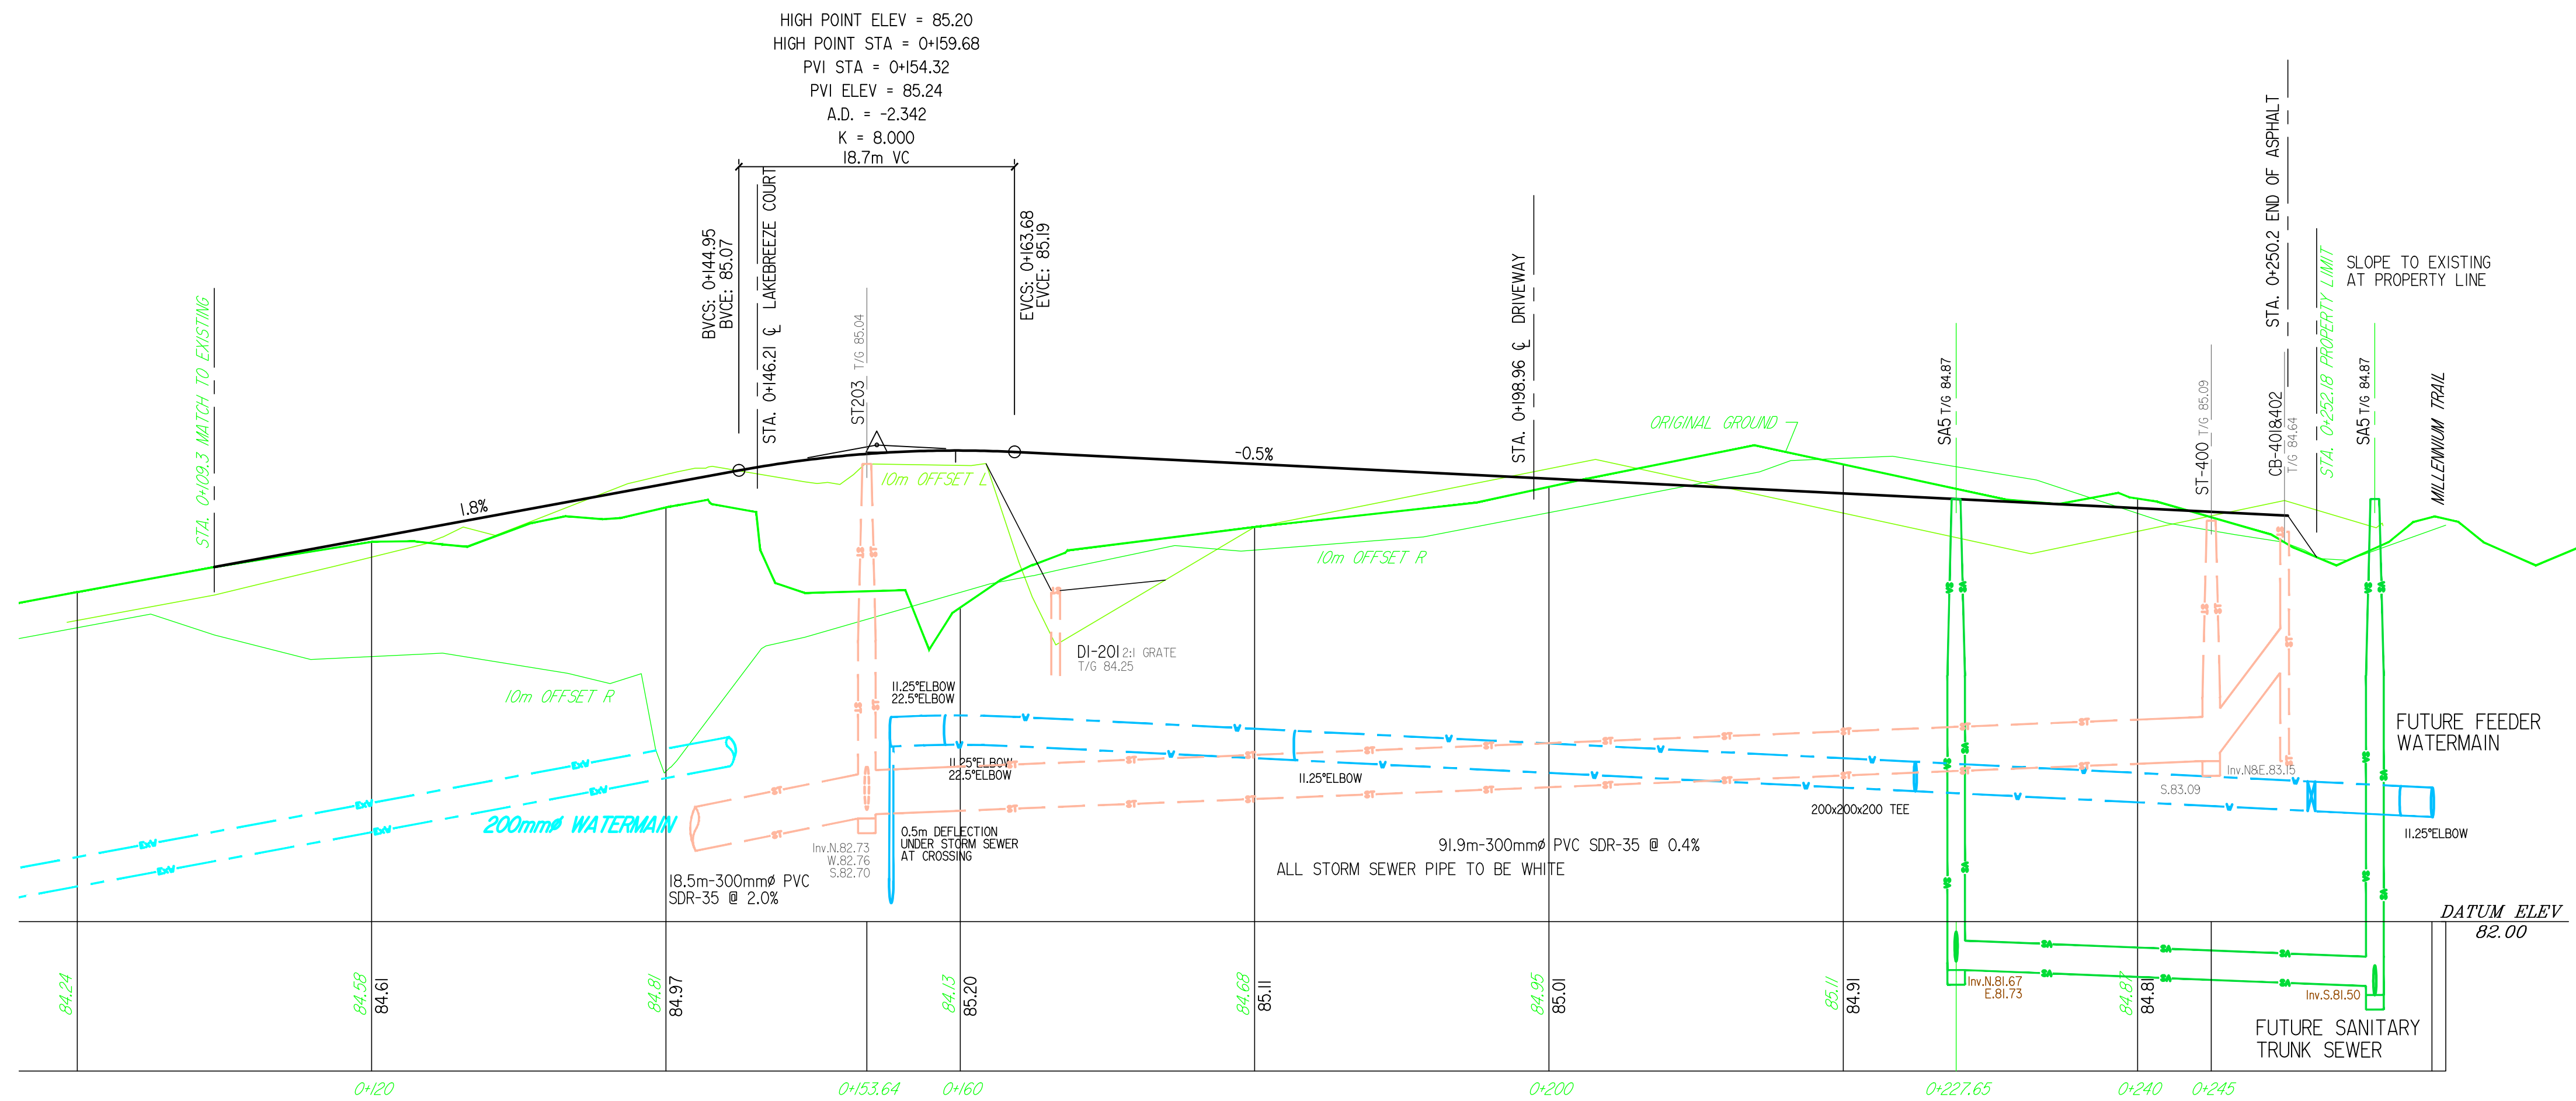

SCALE: H-1500 V-150
 DESIGNED: A.H.V.
 DRAWN: S.D.S.
 DATE: 21-NOV-09
 FILE: Map/80-04

NO.	DATE	BY	DESCRIPTION
1	APR. 26/19	A.H.V.	MANIPAL COMMENTS FEB. 22/19 & ARCHITECT REVISIONS S.D.S.
2	SEPT. 15/19	A.H.V.	MANIPAL REVIEW & APPROVAL S.D.S.
3			DATE

REVISIONS
 BY: C.H.V. & B.T.

80 MAPLE STREET DEVELOPMENT
 MUNICIPALITY OF PRINCE EDWARD COUNTY
 SZAM CAPITAL PARTNERS - OWNER

VAN MEEB LIMITED
 LAND DEVELOPMENT • PROJECT MANAGEMENT • ENGINEERING
 83 North Park Street, Belleville, Ont. N8P 2Y6 Tel. 613-989-0771

FILE NAME: 80 Maple St_2019-04-26.dwg