


CLIENT

PROJECT 23-108

COLD CREEK SUBDIVISION

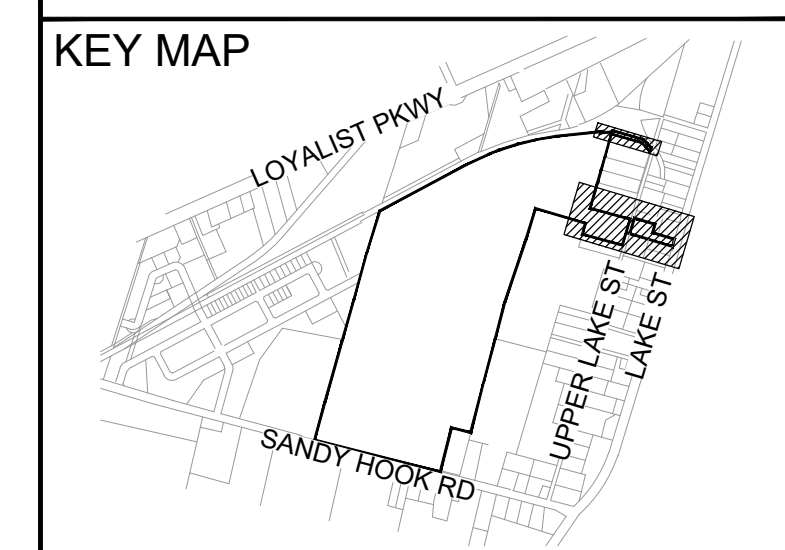

LEGEND

--- DRAFT PLAN BOUNDARY

— PROPOSED PROPERTY LINE

INSITE
PROJECT CONSULTING INC.

DRAWN BY: D.YIN, N.P.DIONNE
DESIGNED BY: N.DIONNE, P.ENG

REVISIONS

#	M/D/Y	BY	ISSUED FOR

DRAWING TITLE

DRAFT PLAN

SCALE **1:500** DWG. NO.


SIZE ANSI D **DP-1**
(22"X34")

SURVEYOR'S CERTIFICATE

I certify that: the boundaries of the lands to be subdivided and their relationship to the adjacent lands are correctly shown.

[Signature] 7 10 2024
Signature Day Month Year

C:\USERS\IAN\ONE\DRIVE - INSITE PROJECT CONSULTING INC\PROJECTS\23-108 COLD CREEK SUBDIVISION\DRAWING FOLDER\2 LAYOUTS\23-108 - DRAFT PLAN.DWG

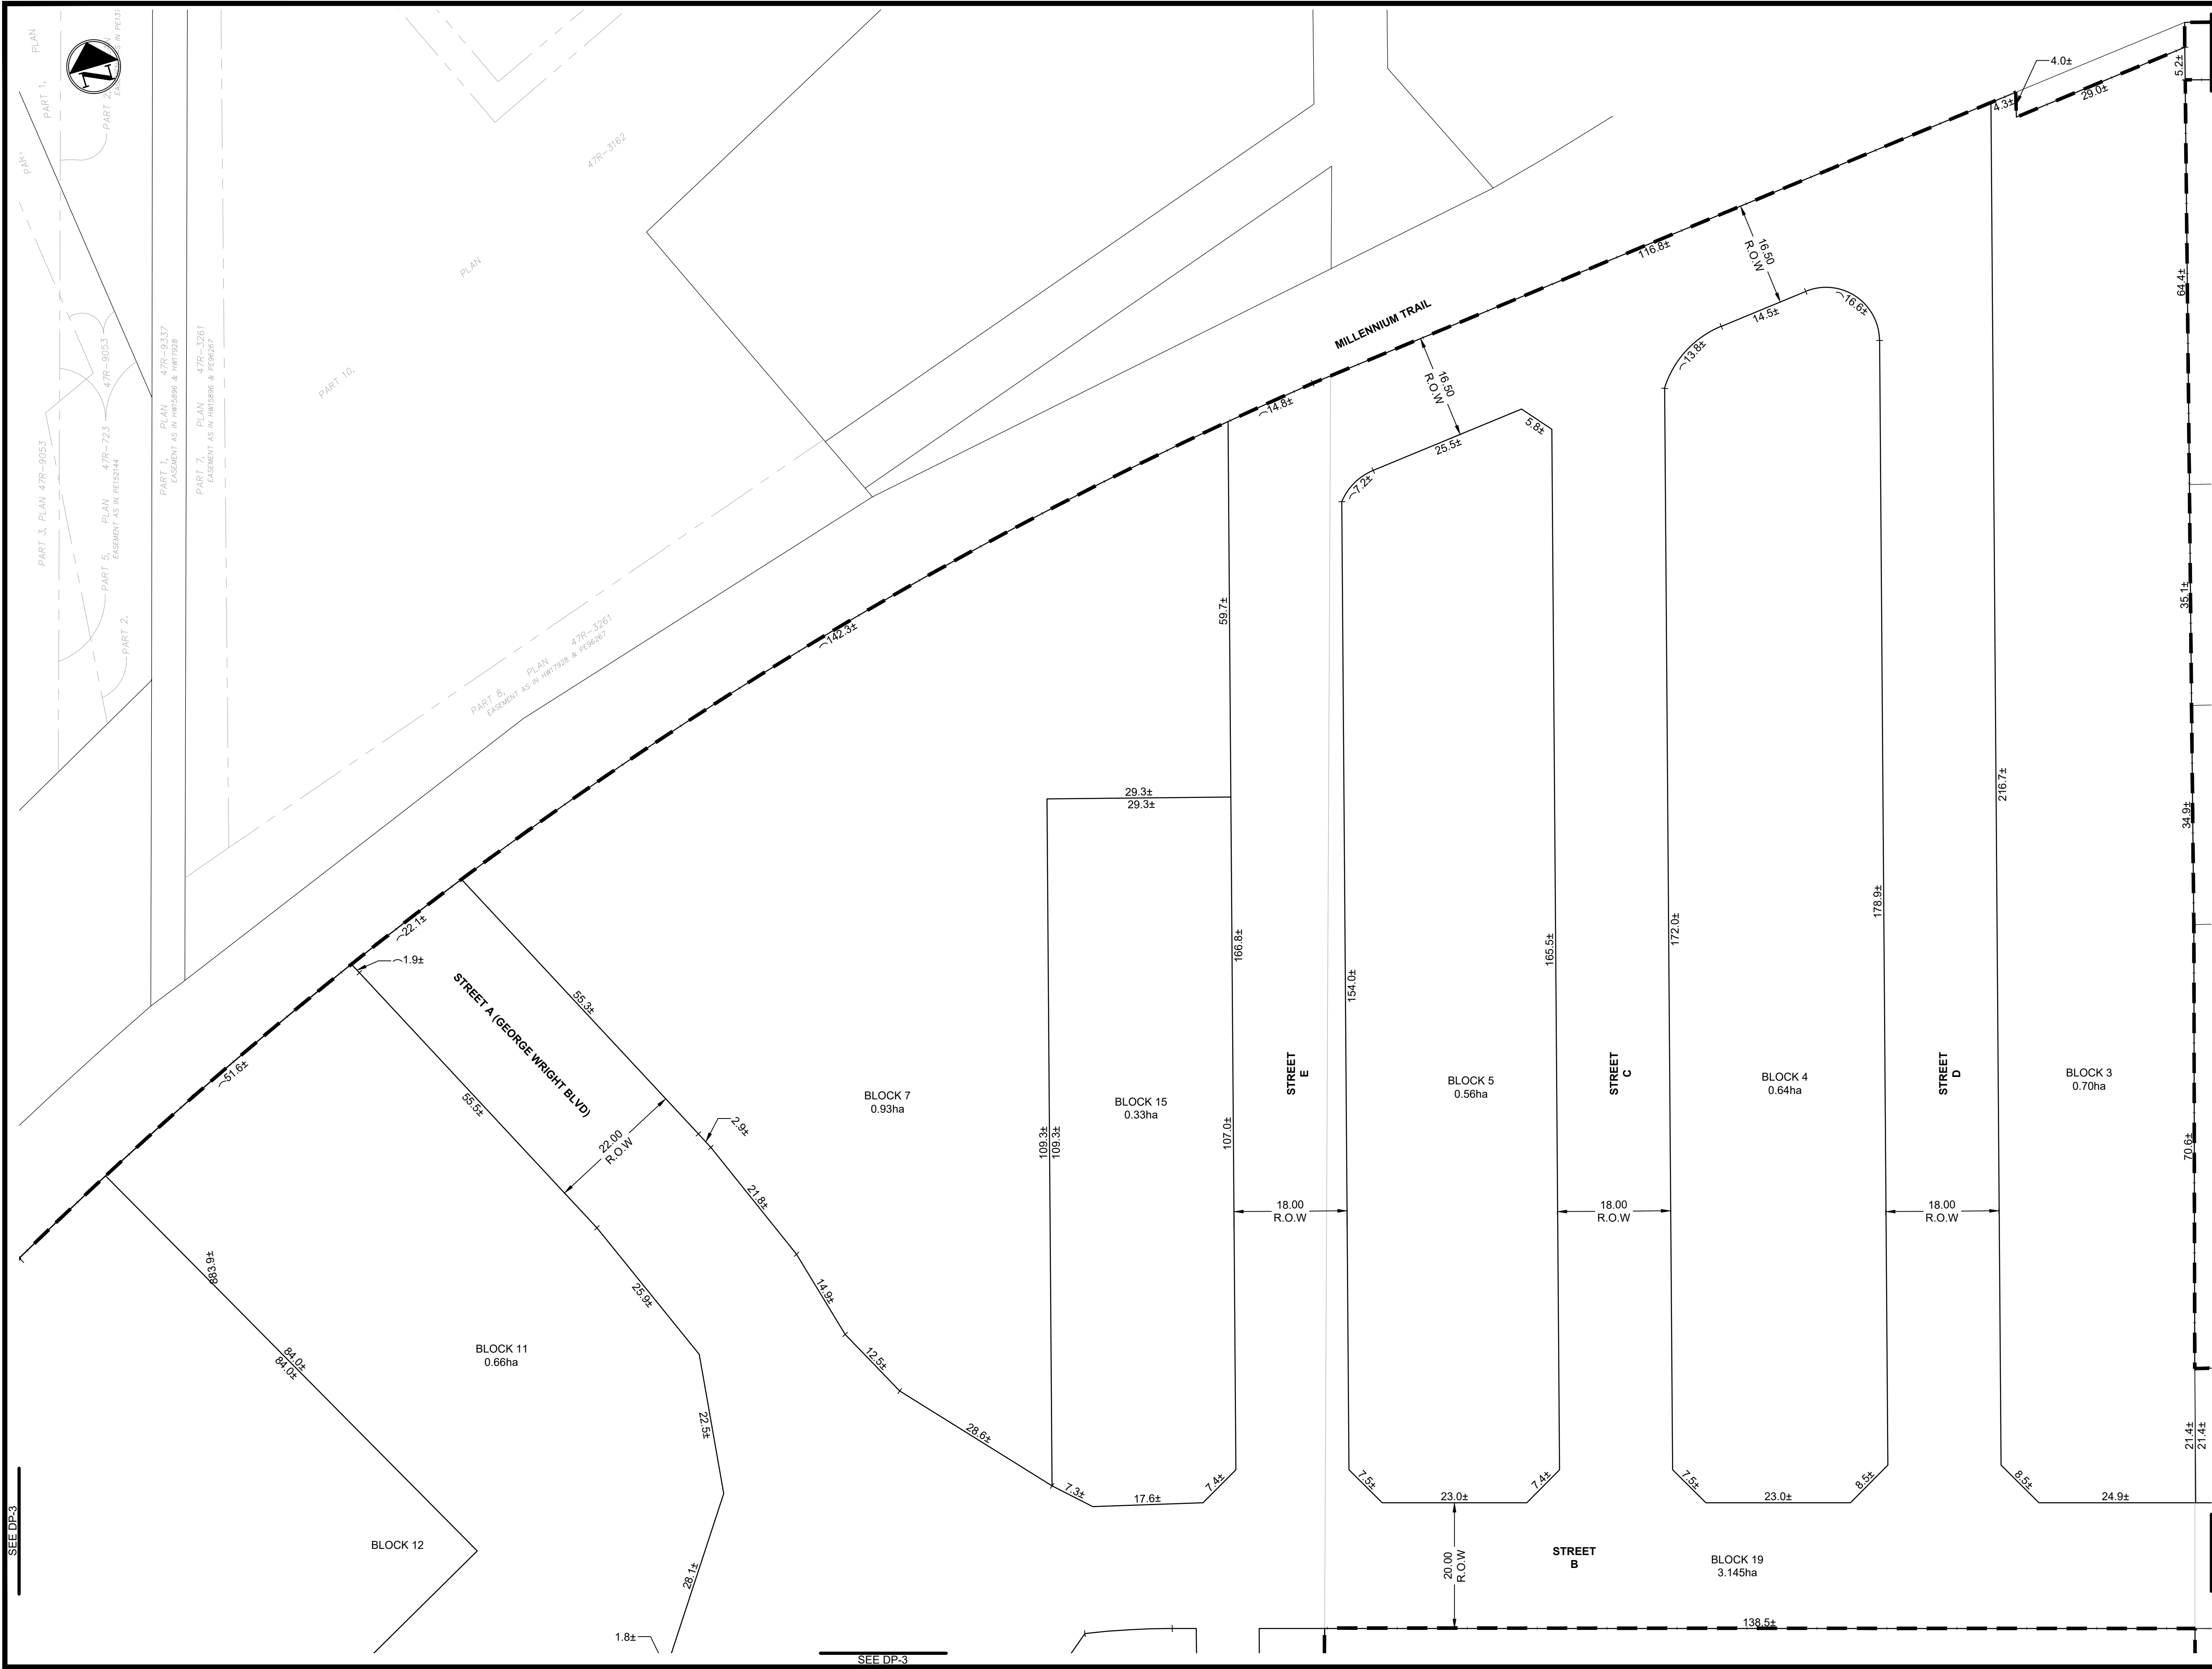


CLIENT

Port Picton
HOMES

PROJECT 23-108

**COLD CREEK
SUBDIVISION**

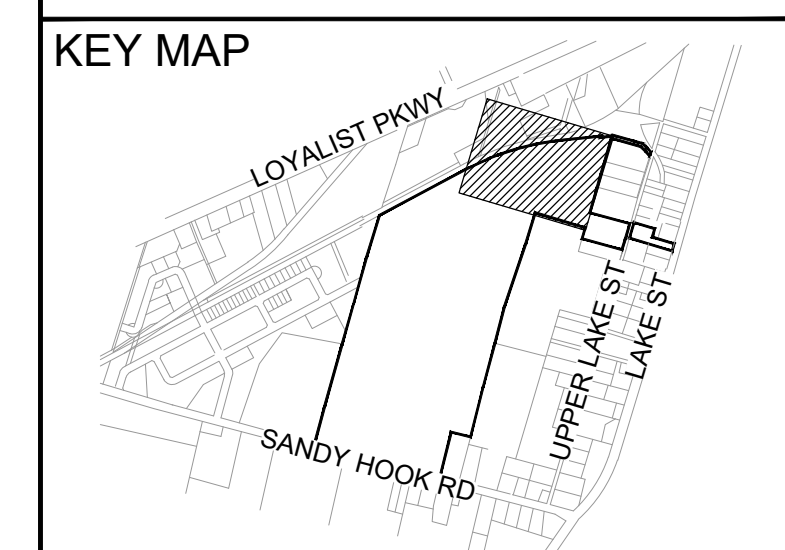

LEGEND

- DRAFT PLAN BOUNDARY
- PROPOSED PROPERTY LINE

INSITE
PROJECT CONSULTING INC.

DRAWN BY: D.YIN, N.P.DIONNE
DESIGNED BY: N.DIONNE, P.ENG

#	M/D/Y	BY	ISSUED FOR

REVISIONS


#	M/D/Y	BY	ISSUED FOR

DRAWING TITLE

DRAFT PLAN

SCALE **1:500** DWG. NO. **DP-2**

SIZE ANSI D (22"X34")

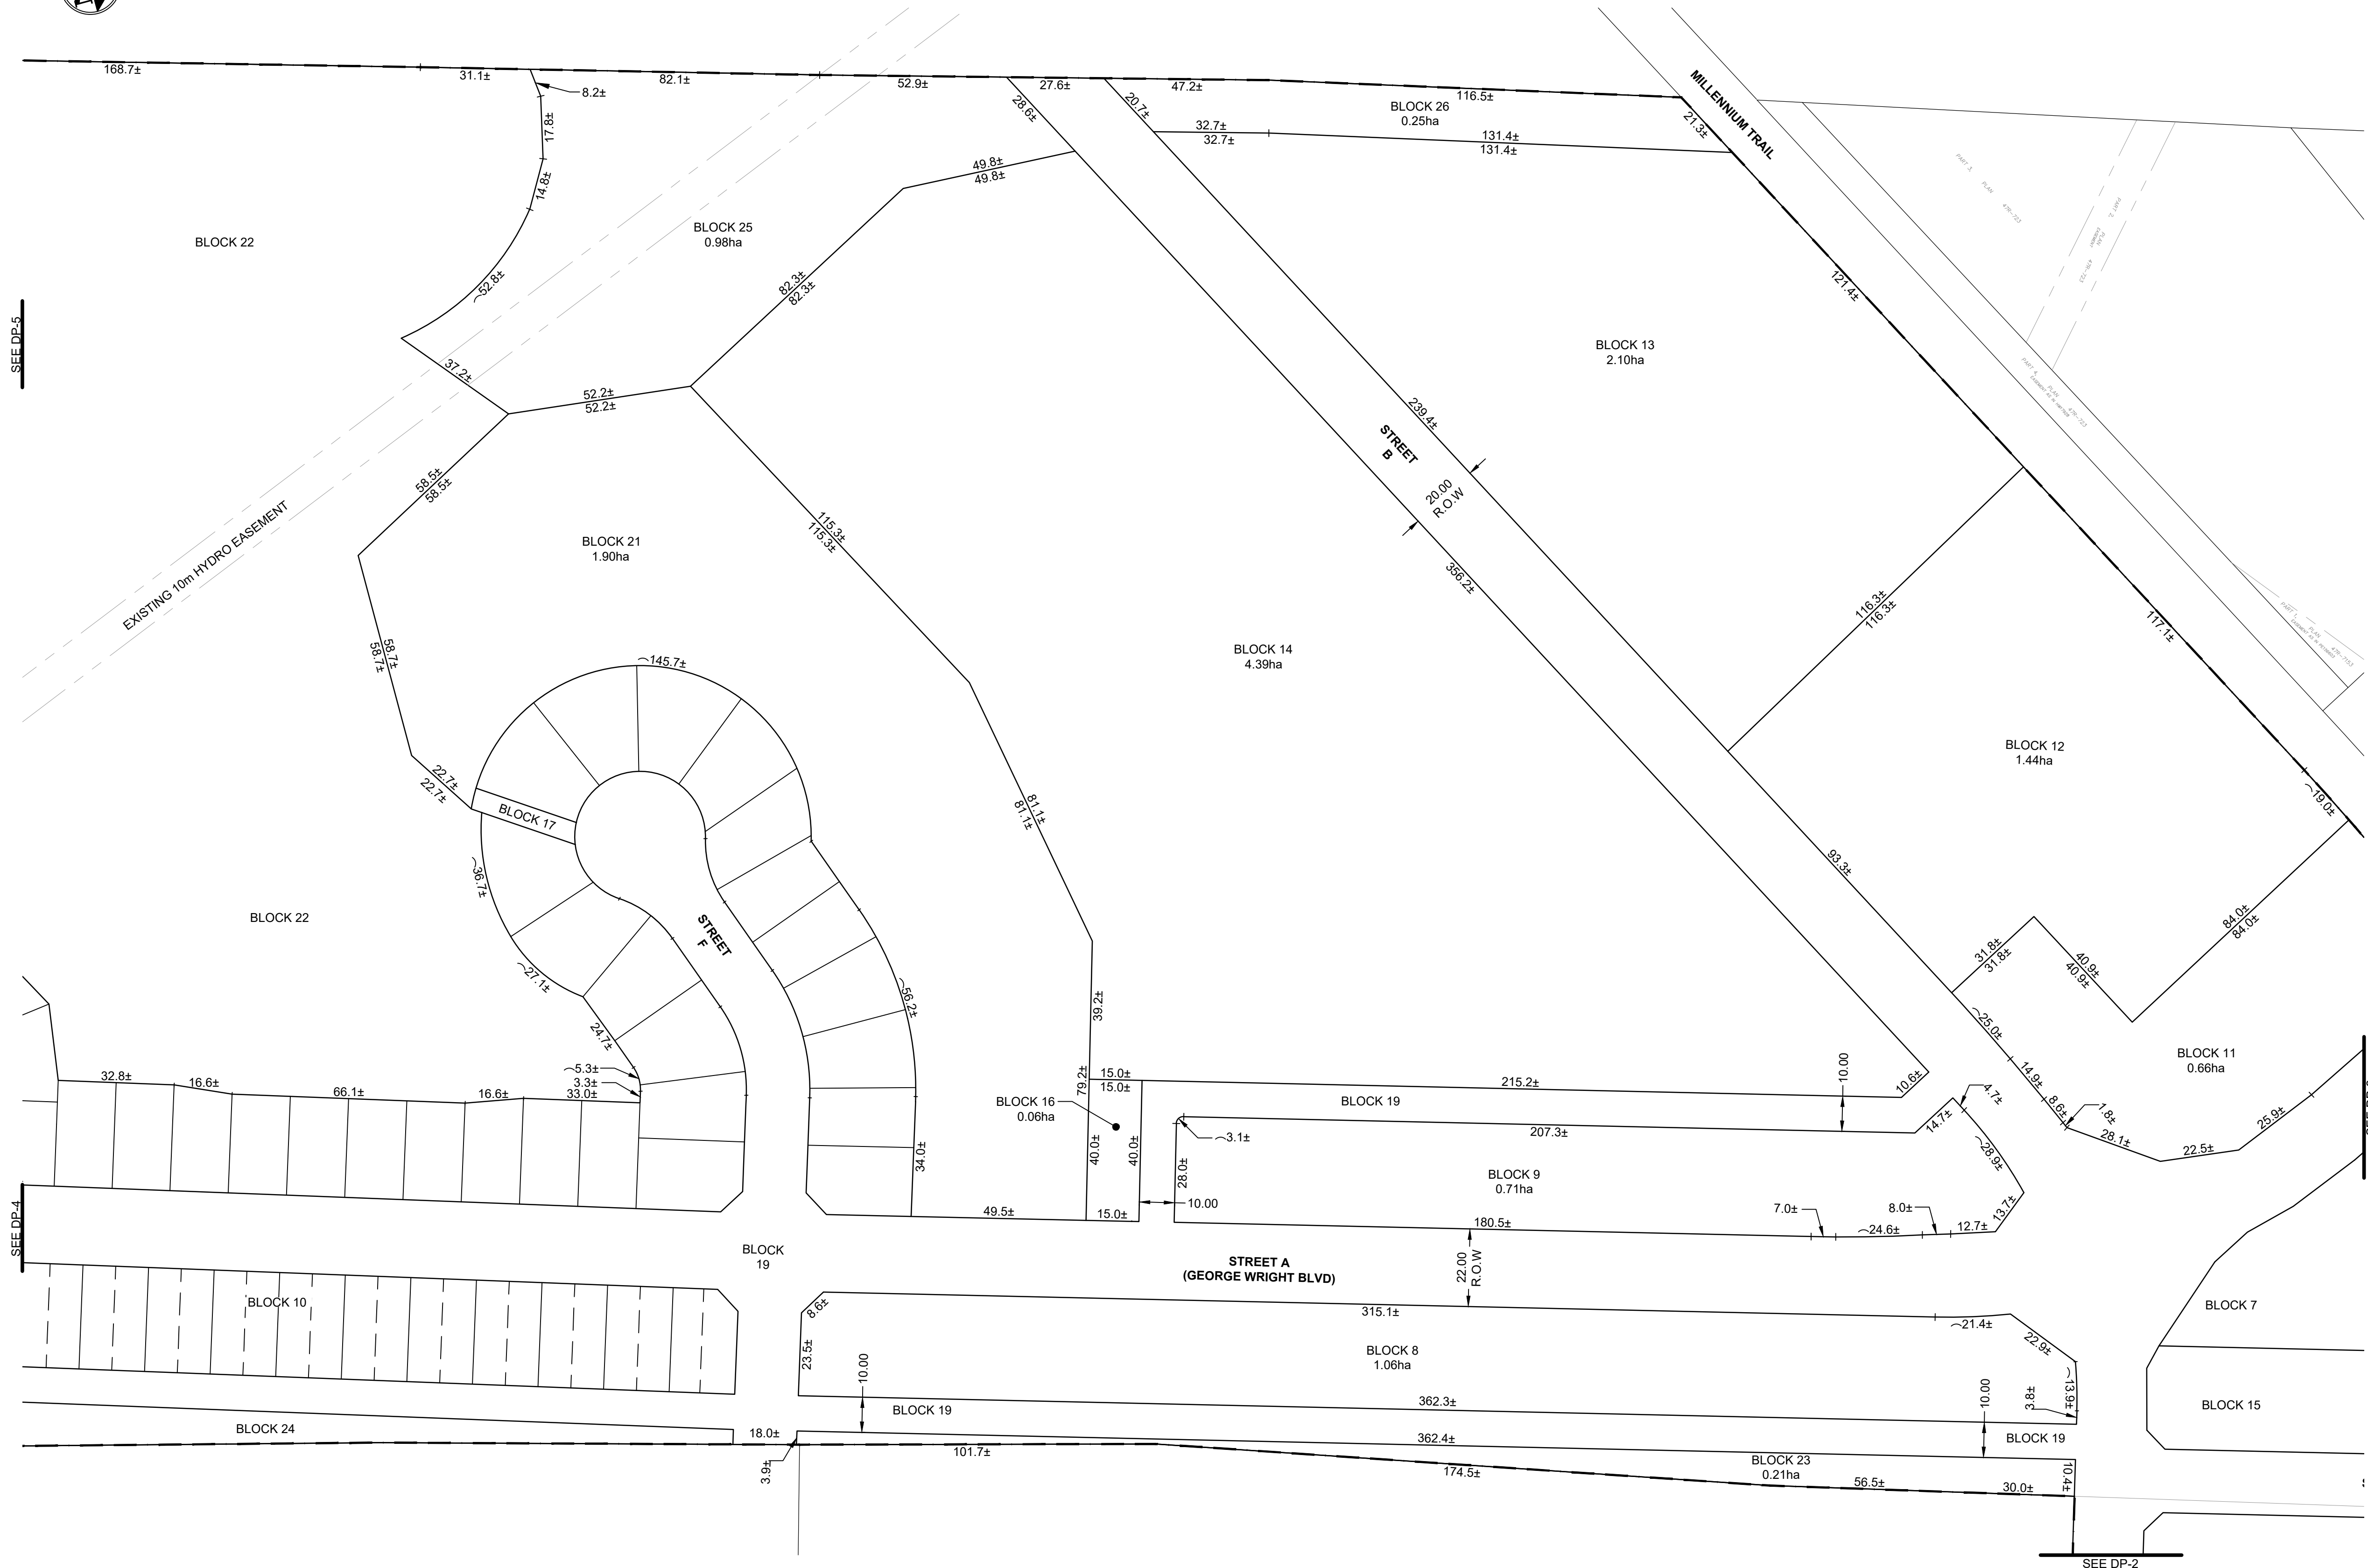


CLIENT

Port Picton
HOMES

PROJECT 23-108

COLD CREEK SUBDIVISION

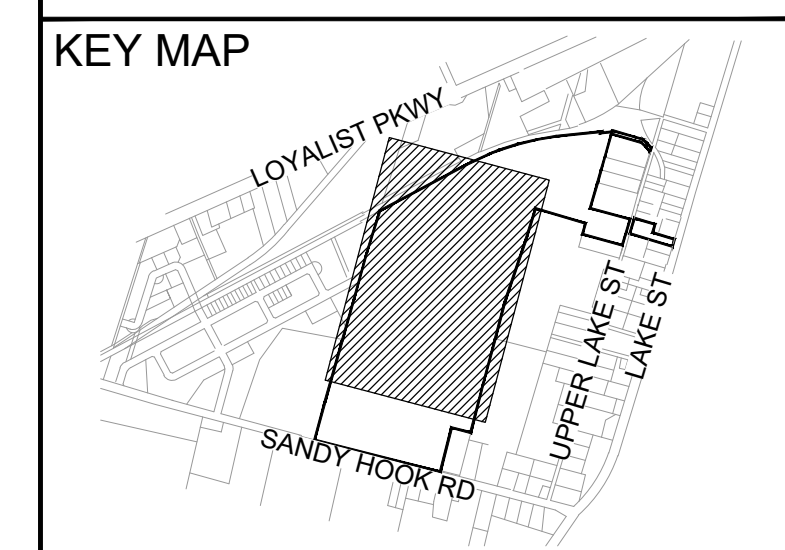

LEGEND

- DRAFT PLAN BOUNDARY
- PROPOSED PROPERTY LINE

INSITE
PROJECT CONSULTING INC.

DRAWN BY: D.YIN, N.P.DIONNE
DESIGNED BY: N.DIONNE, P.ENG

REVISIONS

#	M/D/Y	BY	ISSUED FOR

DRAWING TITLE

DRAFT PLAN

SCALE **1:1000** DWG. NO.
ANSI D **DP-3**
(22"X34")


C:\USERS\DAN\ONE DRIVE - IN SITE PROJECT CONSULTING INC\PROJECTS\23-108 COLD CREEK SUBDIVISION\DRAWING FOLDER\2 LAYOUTS\23-108 - DRAFT PLAN.DWG

SEE DP-5


SEE DP-4

SEE DP-2

SEE DP-2

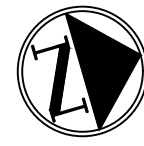

SEE DP-3


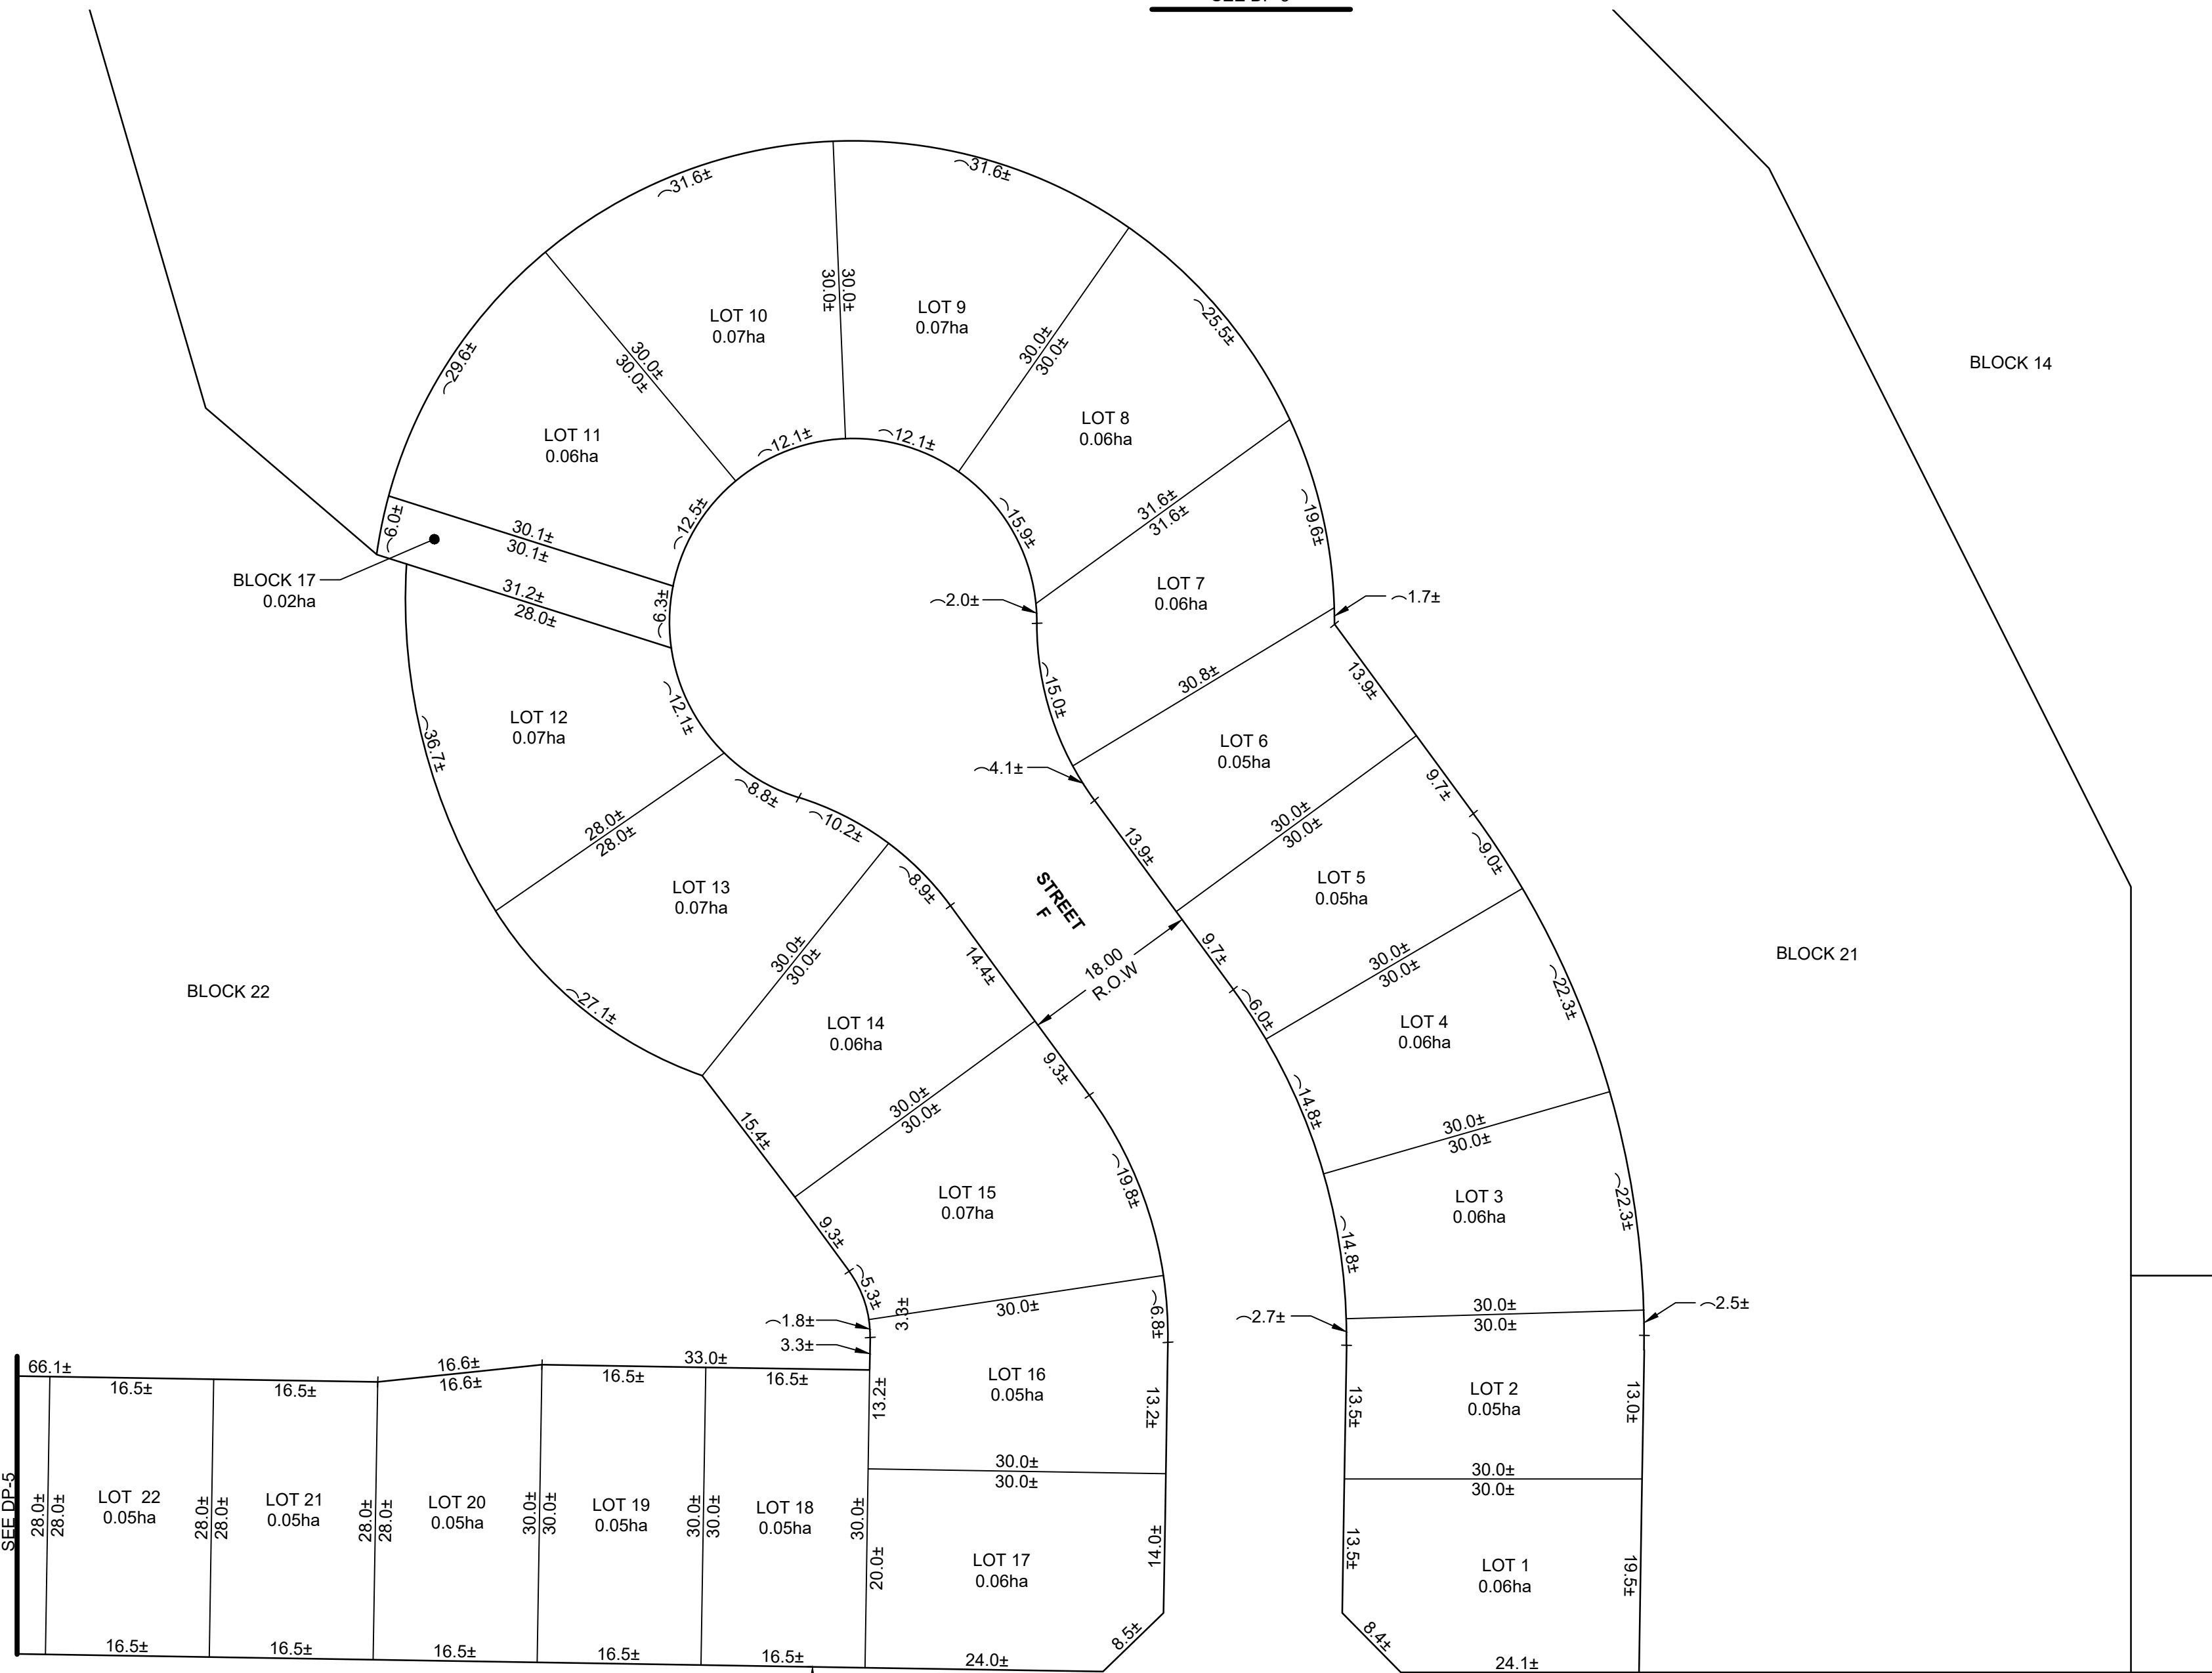


SEE DP-5

SEE DP-5

STREET A
(GEORGE WRIGHT BLVD)

22.00
R.O.W.

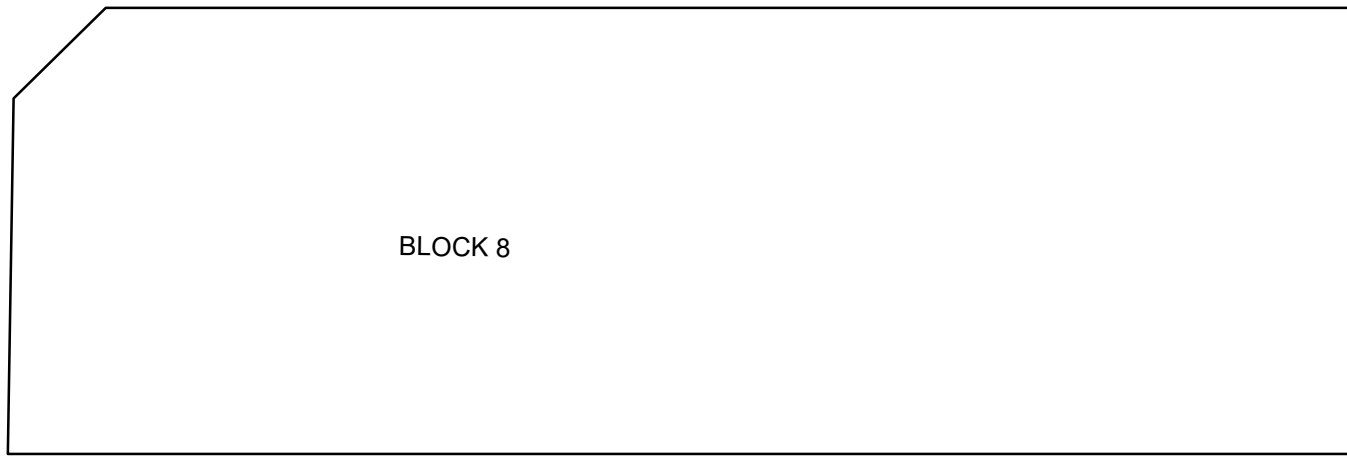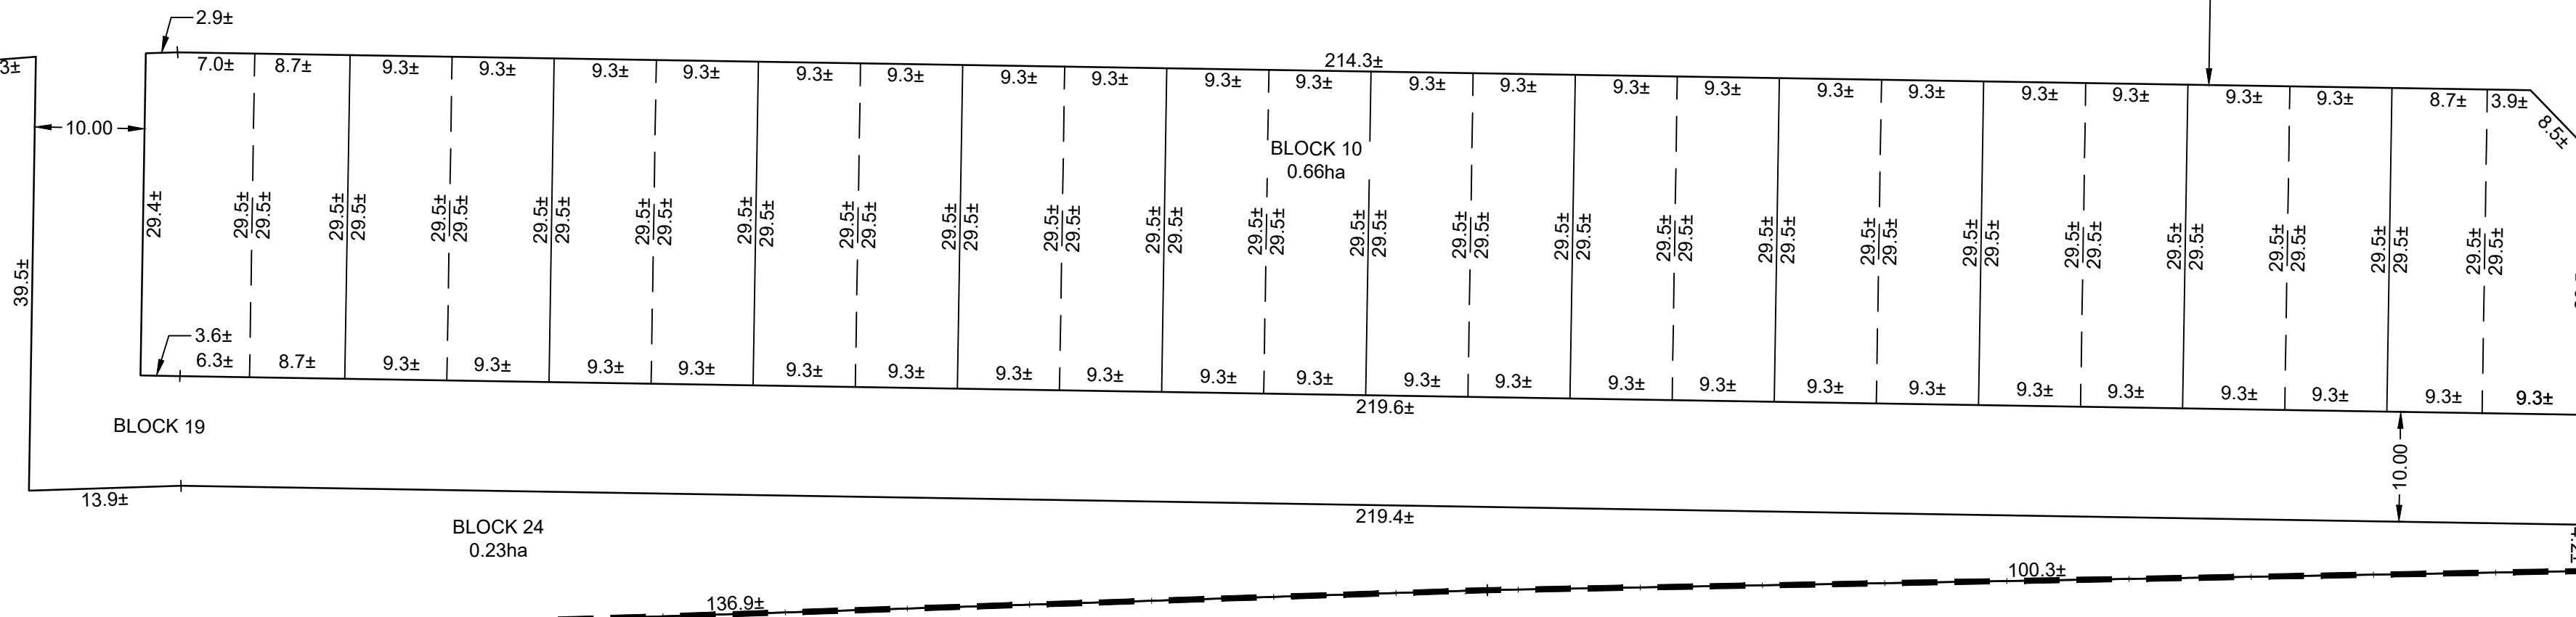


BLOCK 19

BLOCK 24
0.23ha

BLOCK 23

CLIENT

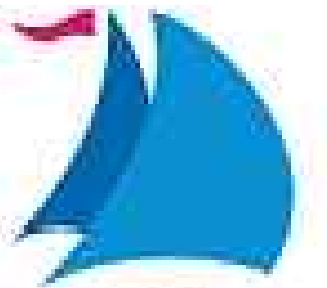


Port Picton
HOMES

PROJECT 23-108

COLD CREEK SUBDIVISION

KEY MAP

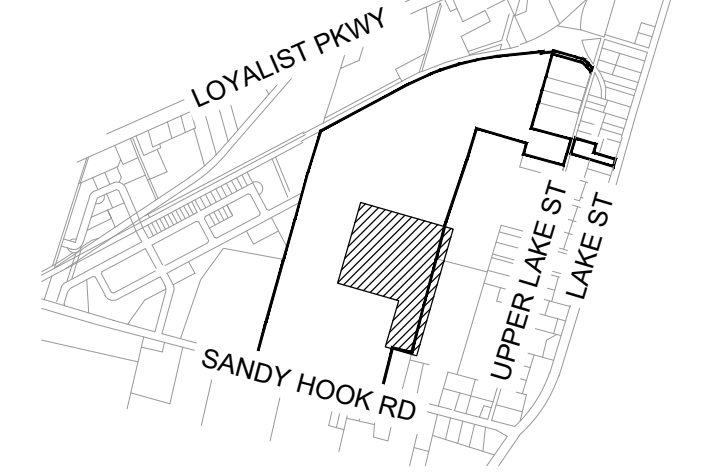

LEGEND

- DRAFT PLAN BOUNDARY
- PROPOSED PROPERTY LINE

INSITE

PROJECT CONSULTING INC.

DRAWN BY: D.YIN, N.P.DIONNE
DESIGNED BY: N.DIONNE, P.ENG

REVISIONS

M/D/Y BY ISSUED FOR


#	M/D/Y	BY	ISSUED FOR

DRAWING TITLE


DRAFT PLAN

SCALE **1:500** DWG. NO.

SIZE ANSI D (22"X34") **DP-4**

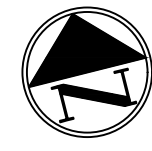

C:\USERS\DIONNE\DRIVE - INSITE PROJECT CONSULTING INC\PROJECTS\23-108 COLD CREEK SUBDIVISION\DRAWING FOLDER\2 LAYOUTS\23-108 - DRAFT PLAN.DWG

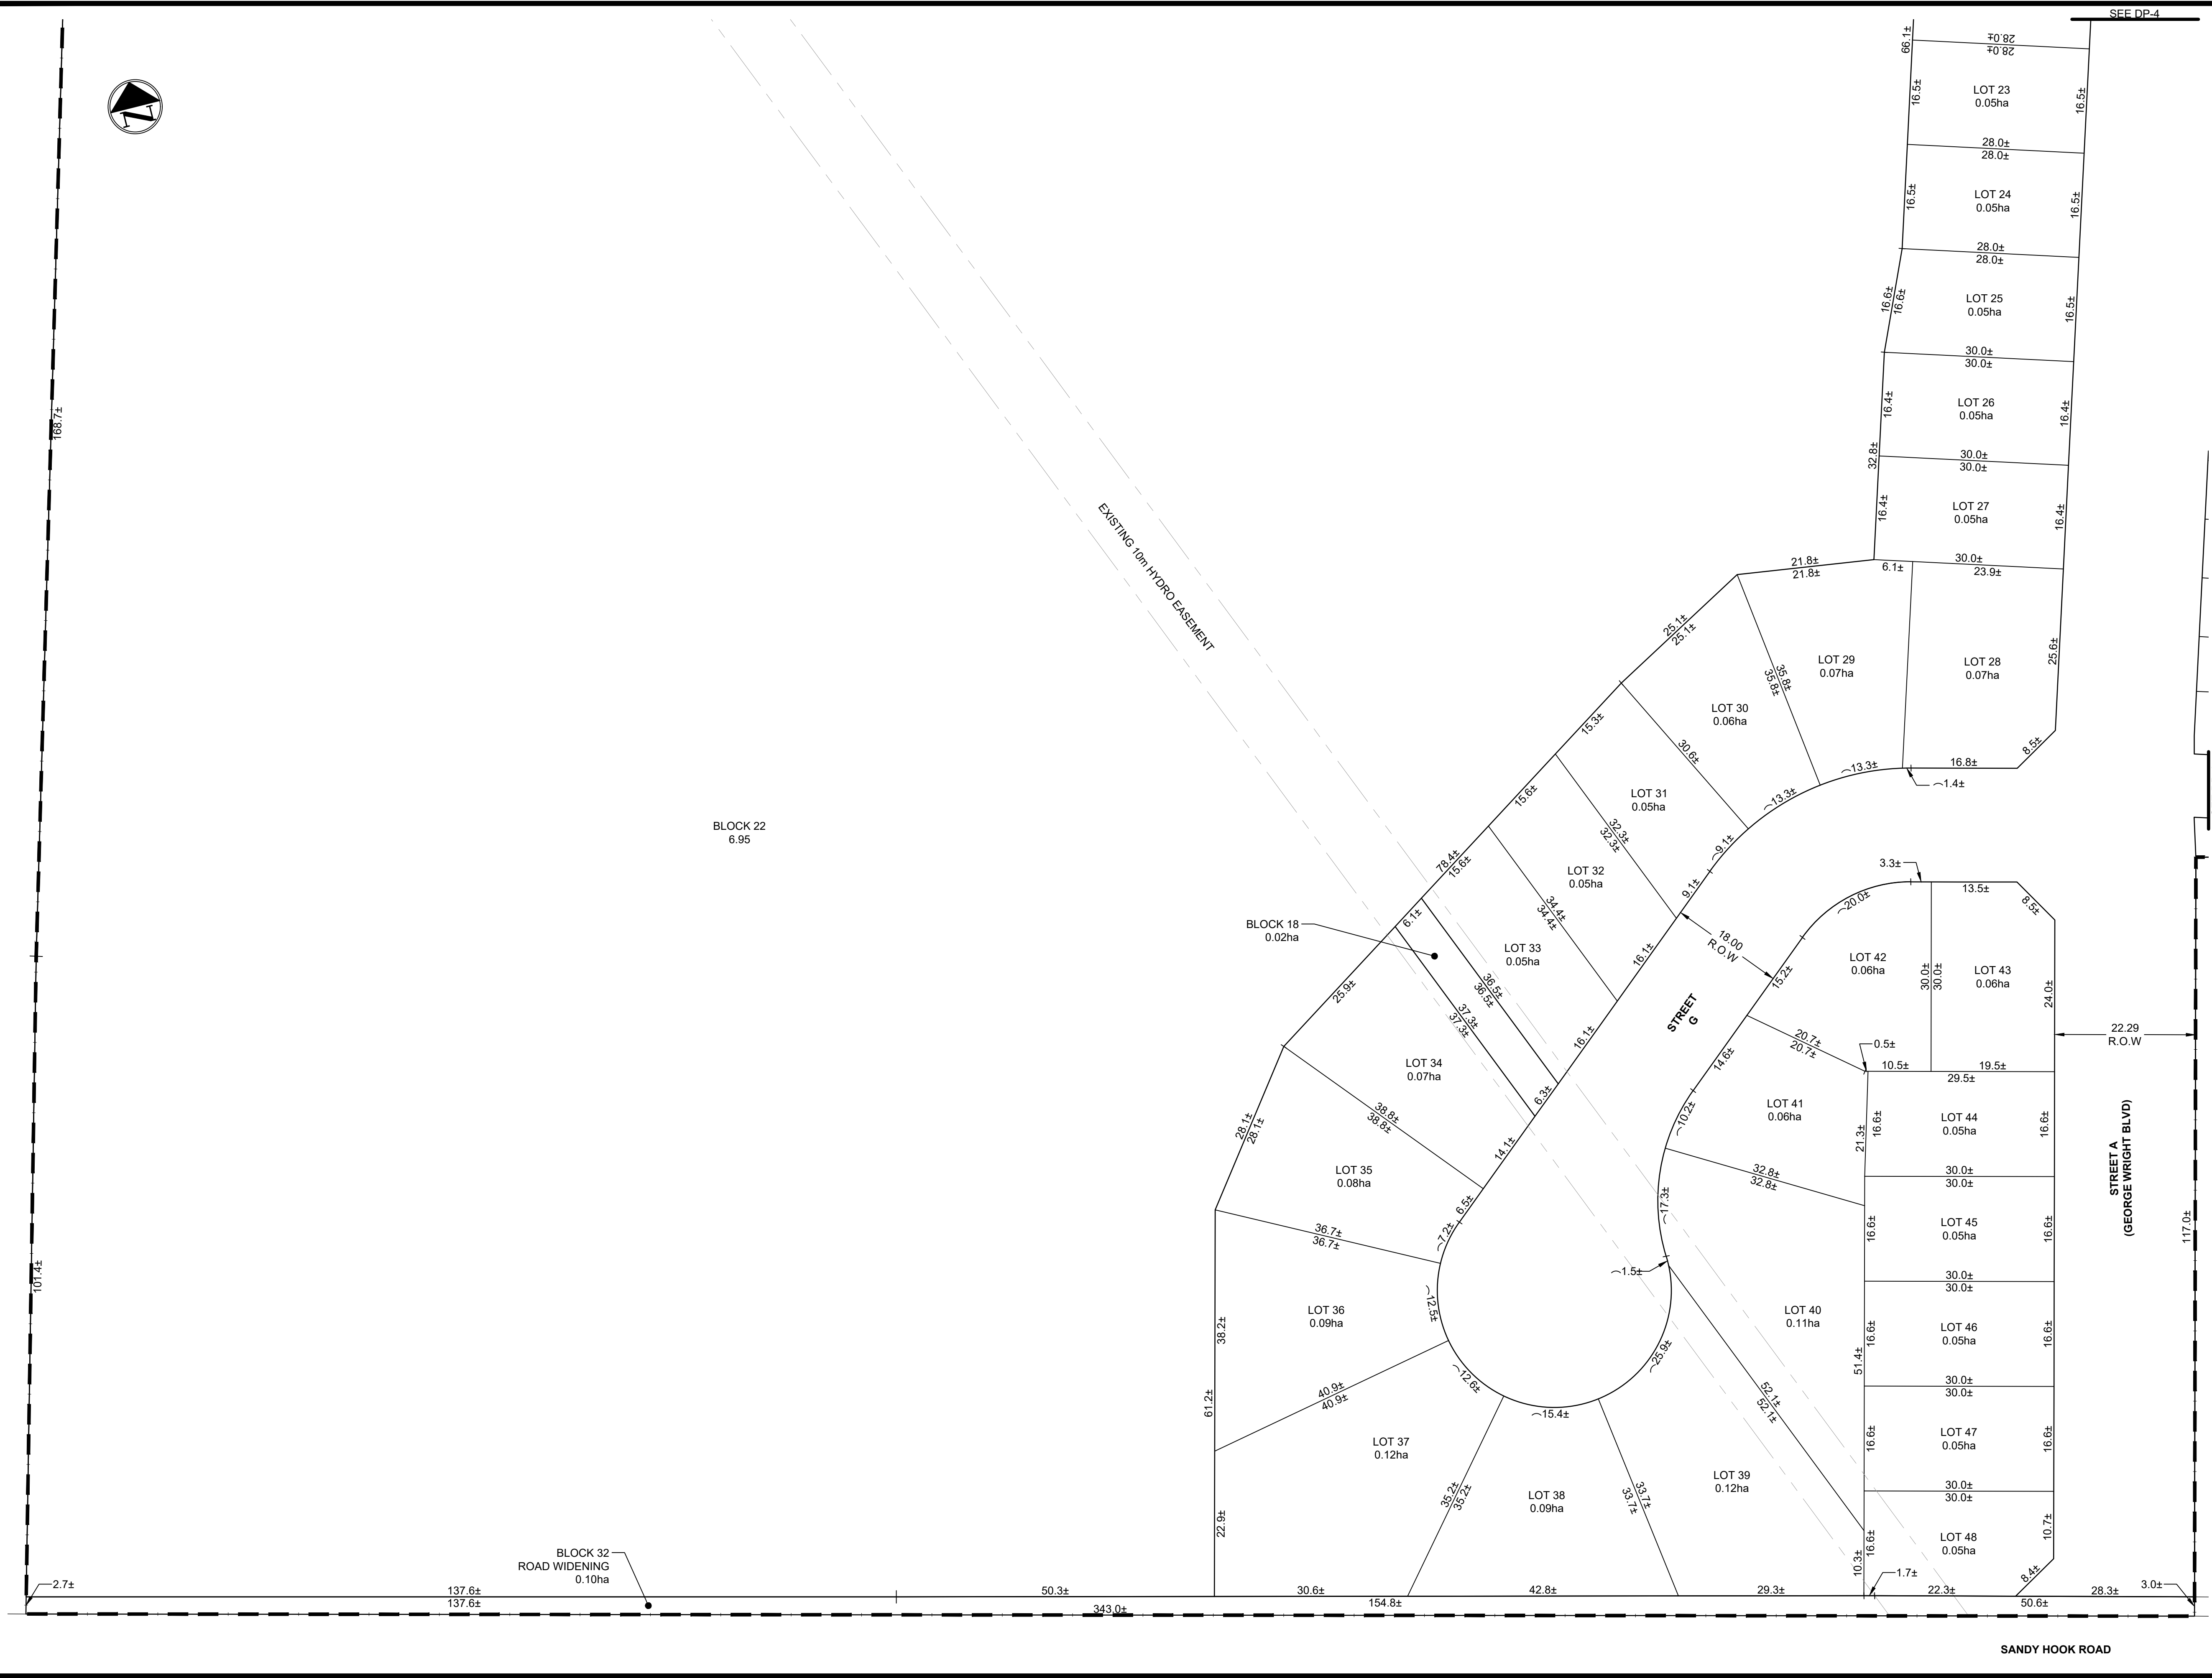

SEE DP-4


CLIENT




 
**Port Picton
HOMES**

PROJECT 23-108

**COLD CREEK
SUBDIVISION**

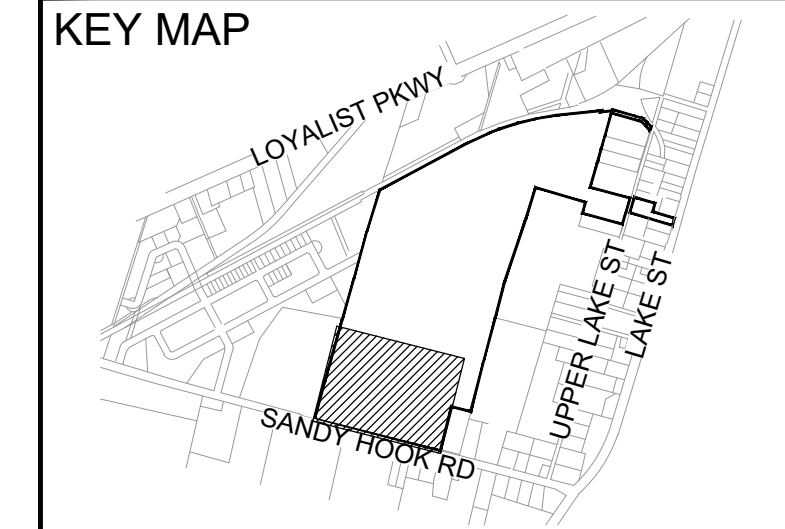

LEGEND

-  DRAFT PLAN BOUNDARY
-  PROPOSED PROPERTY LINE

INSITE
PROJECT CONSULTING INC.

DRAWN BY: D.YIN, N.P.DIONNE
DESIGNED BY: N.DIONNE, P.ENG

REVISIONS

#	M/D/Y	BY	ISSUED FOR

DRAWING TITLE

DRAFT PLAN

SCALE **1:500** DWG. NO. **DP-5**

SIZE ANSI D (22"X34")