
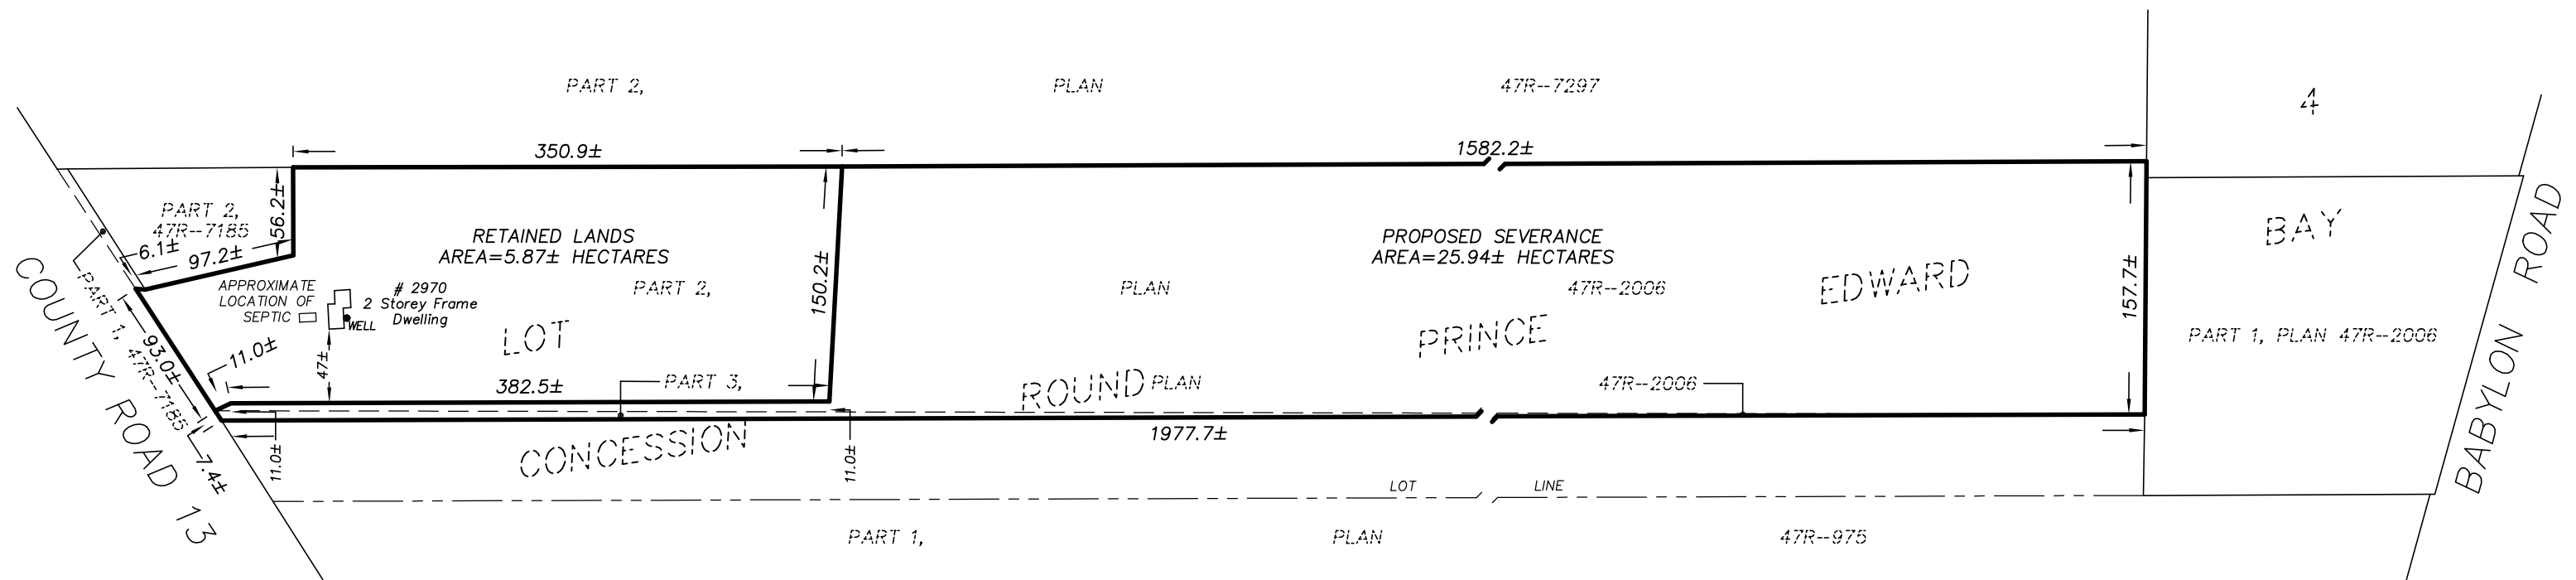


COPYRIGHT © IBW SURVEYORS LTD. 2024
 SKETCH FOR PROPOSED
 SEVERANCE FOR
2970 COUNTY ROAD 13, PRINCE EDWARD

SCALE 1 : 4000 METRES

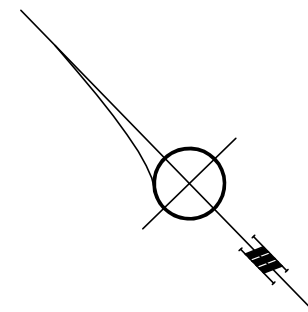

NOTES

BOUNDARY INFORMATION SHOWN HEREON HAS BEEN COMPILED FROM EXISTING SURVEY RECORDS AND IS NOT AN ACTUAL SURVEY.

CAUTION

THIS IS NOT A PLAN OF SURVEY AND SHALL NOT BE USED EXCEPT FOR THE PURPOSE INDICATED IN THE TITLE BLOCK.

DISTANCE NOTES – METRIC

DISTANCES SHOWN HEREON ARE IN METRES AND CAN BE CONVERTED TO FEET BY DIVIDING BY 0.3048.



IBWSURVEYORS.COM | 1.800.667.0696

PARTY CHIEF: ZP | DRAWN: DED | CHECKED: CJ | PLOT DATE: JULY 24, 2024
 FILE: A-045679-SKETCH_V4

A-045679