

C:\USERS\DIONNE\DRIVE - INSITE PROJECT CONSULTING INC\PROJECTS\23-108 COLD CREEK SUBDIVISION\DRAWING FOLDER\2 LAYOUTS\23-108 - DRAFT PLAN.DWG




CLIENT

Port Picton
HOMES

PROJECT 23-108

COLD CREEK SUBDIVISION

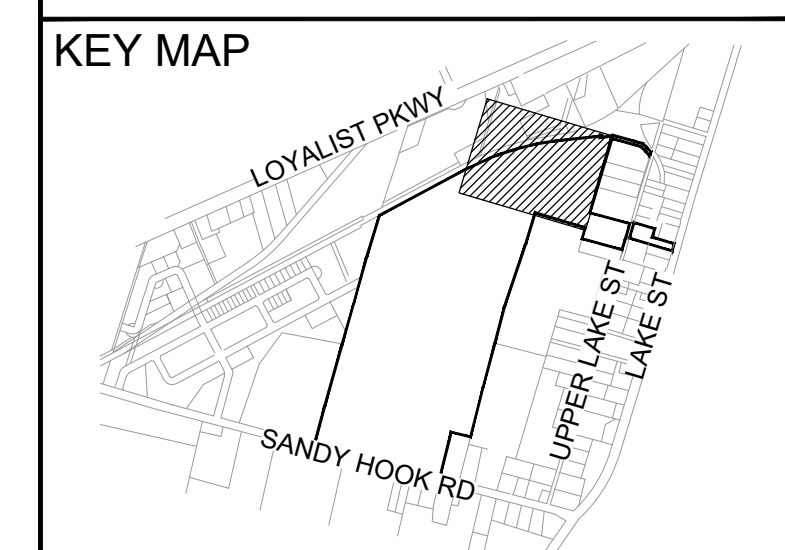

LEGEND

- DRAFT PLAN BOUNDARY
- PROPOSED PROPERTY LINE

INSITE
PROJECT CONSULTING INC.

DRAWN BY: D.YIN, N.P.DIONNE
DESIGNED BY: N.DIONNE, P.ENG

REVISIONS


#	M/D/Y	BY	ISSUED FOR

DRAWING TITLE

DRAFT PLAN

SCALE **1:500** DWG. NO.


SIZE ANSI D (22"X34") **DP-2**

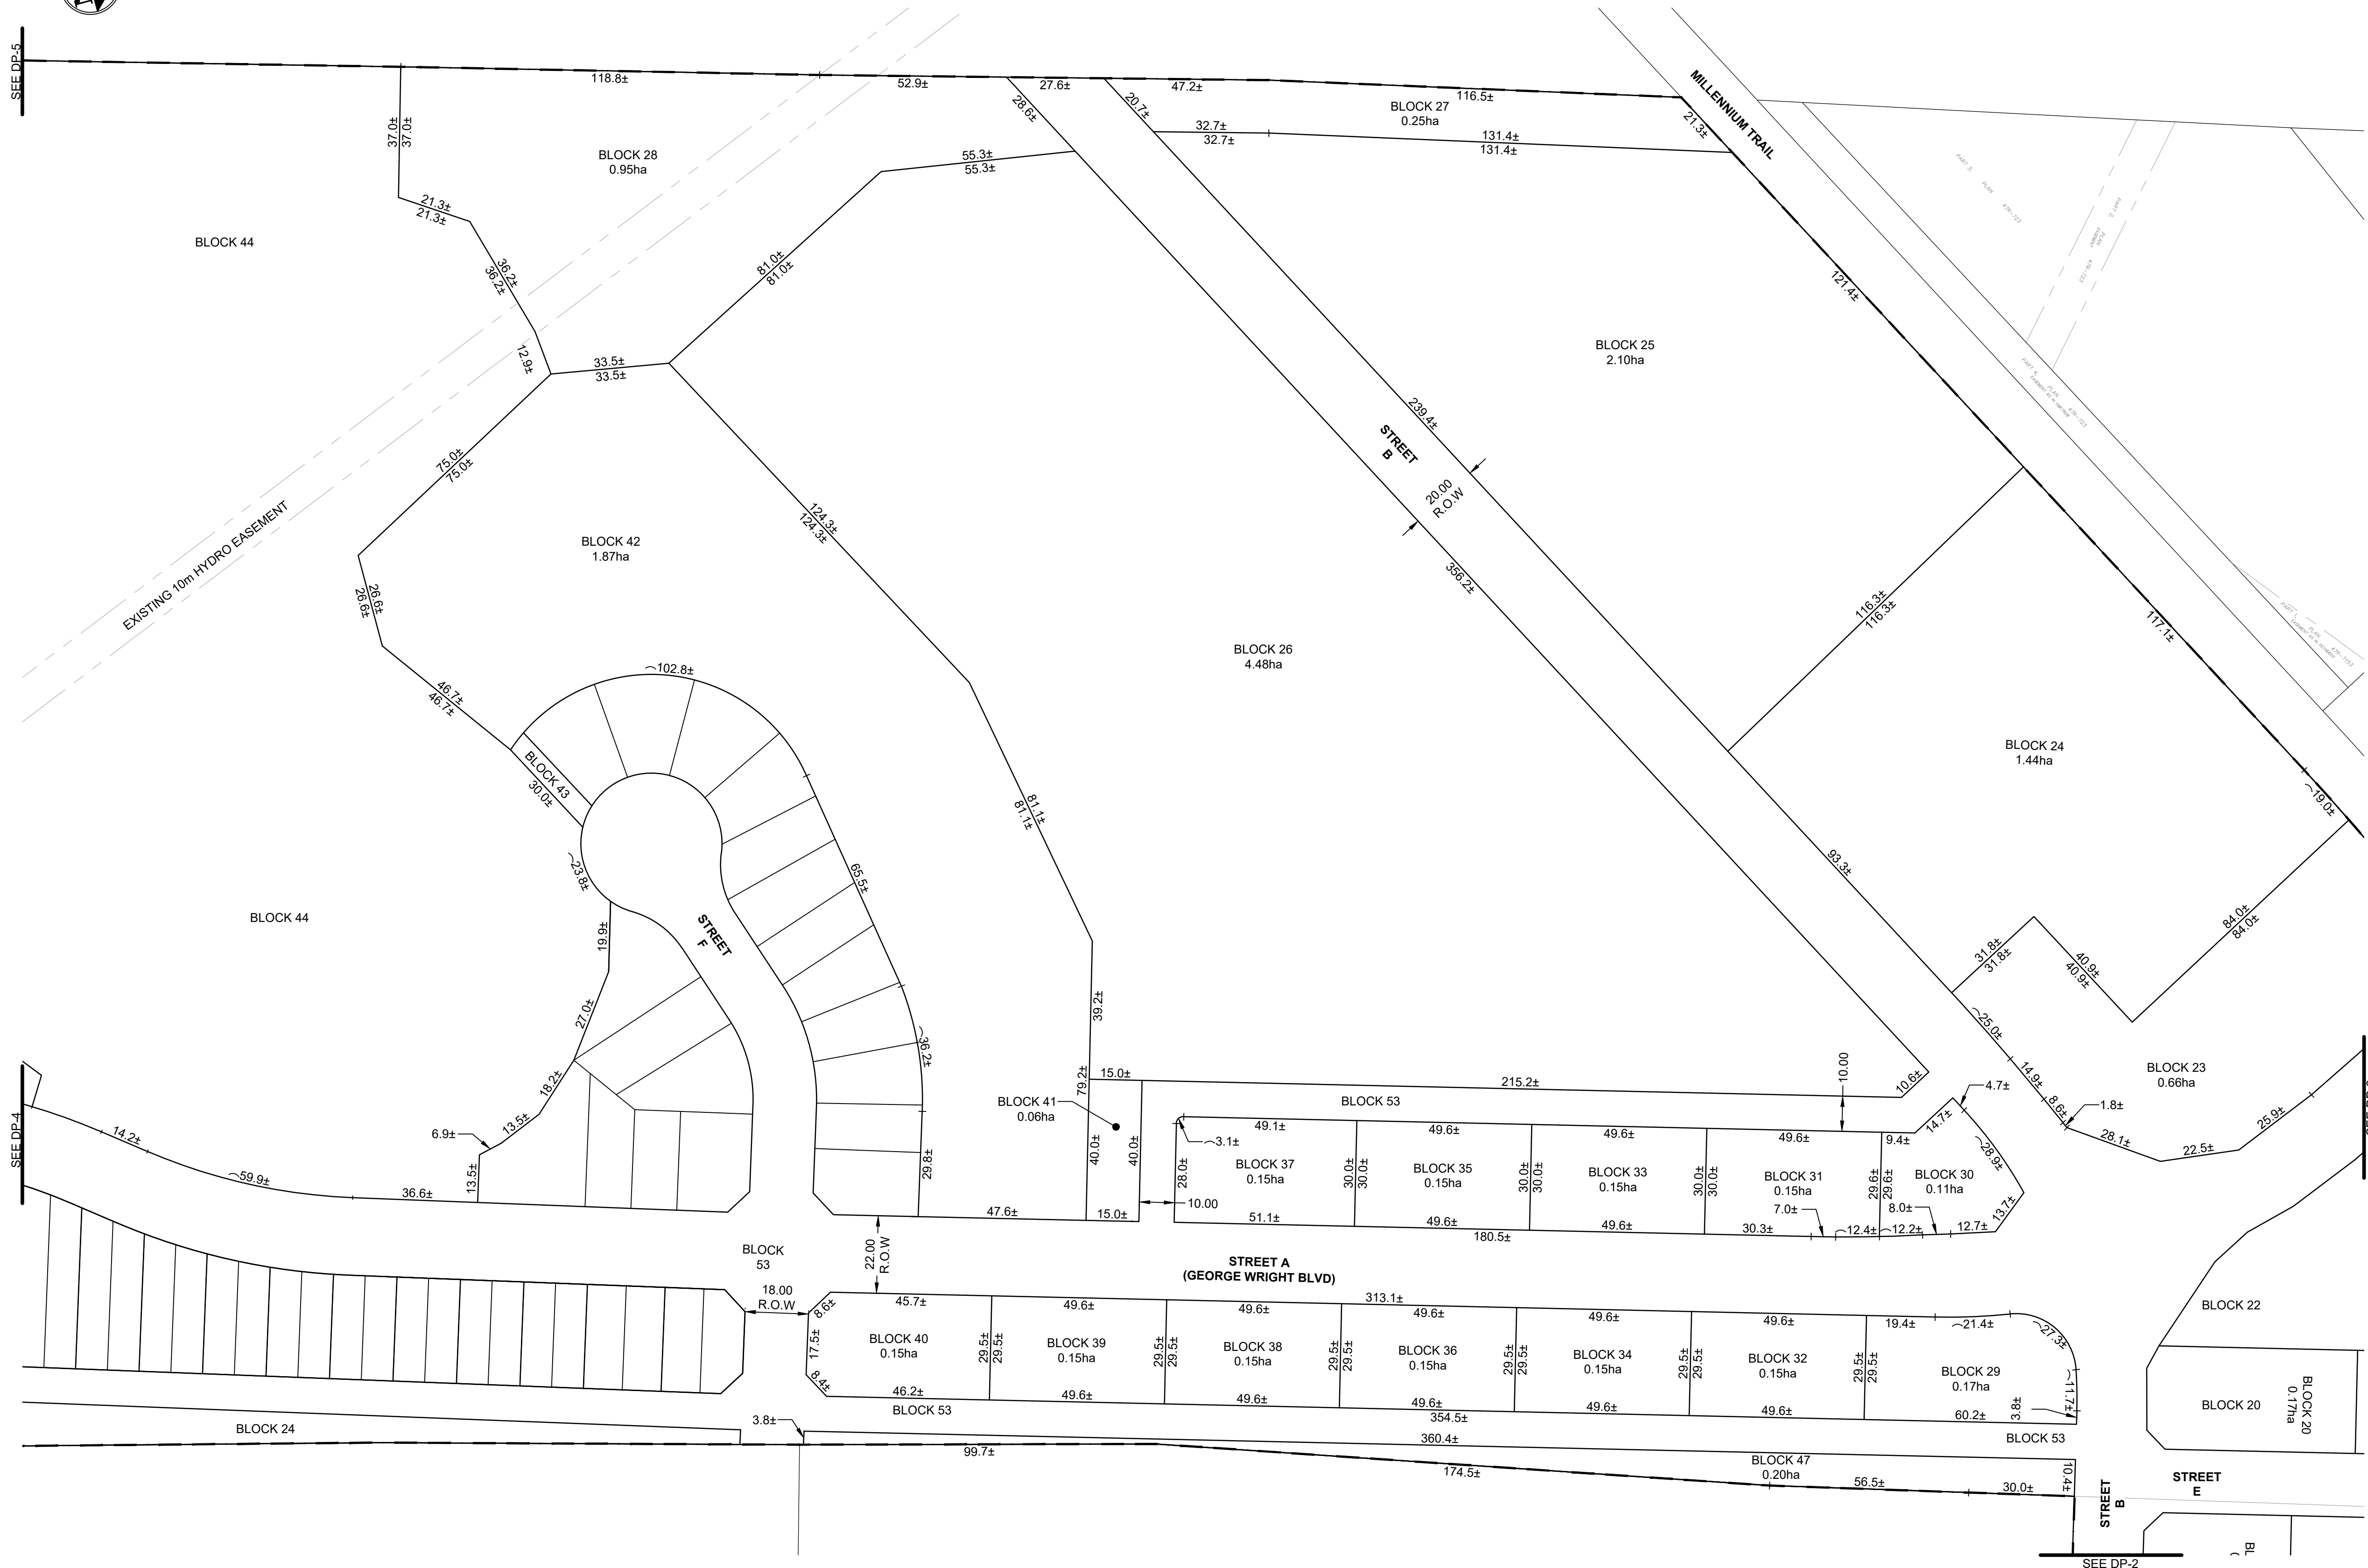

CLIENT

PROJECT 23-108

COLD CREEK SUBDIVISION

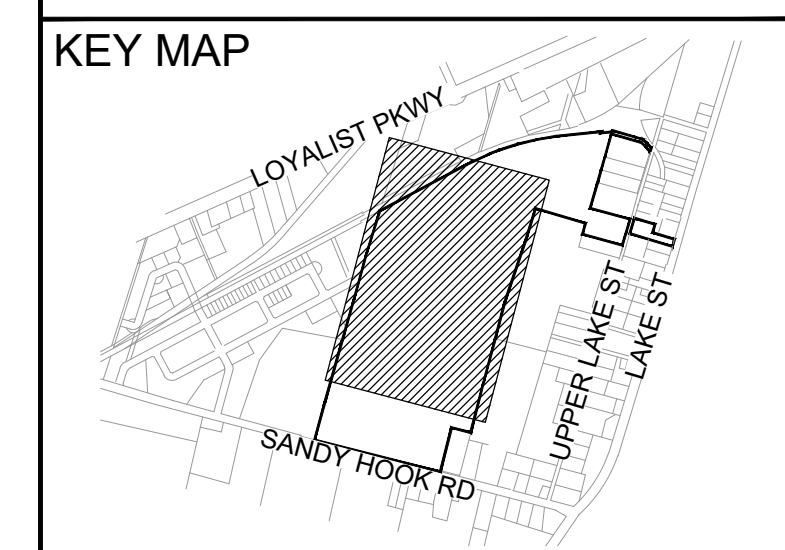

LEGEND

- DRAFT PLAN BOUNDARY
- PROPOSED PROPERTY LINE

INSITE
PROJECT CONSULTING INC.

DRAWN BY: D.YIN, N.P.DIONNE
DESIGNED BY: N.DIONNE, P.ENG

REVISIONS

#	M/D/Y	BY	ISSUED FOR


DRAWING TITLE

DRAFT PLAN

SCALE **1:1000** DWG. NO. **DP-3**

SIZE ANSI D (22"X34")

C:\USERS\DAN\ONE DRIVE - IN SITE PROJECT CONSULTING INC\PROJECTS\23-108 COLD CREEK SUBDIVISION\DRAWING FOLDER\2 LAYOUTS\23-108 - DRAFT PLAN.DWG

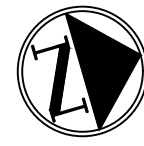


SEE DP-3

SEE DP-5

SEE DP-5

SEE DP-5

C:\USERS\DAN\ONE DRIVE - INSITE PROJECT CONSULTING INC\PROJECTS\23-108 COLD CREEK SUBDIVISION\DRAWING FOLDER\2 LAYOUTS\23-108 - DRAFT PLAN.DWG

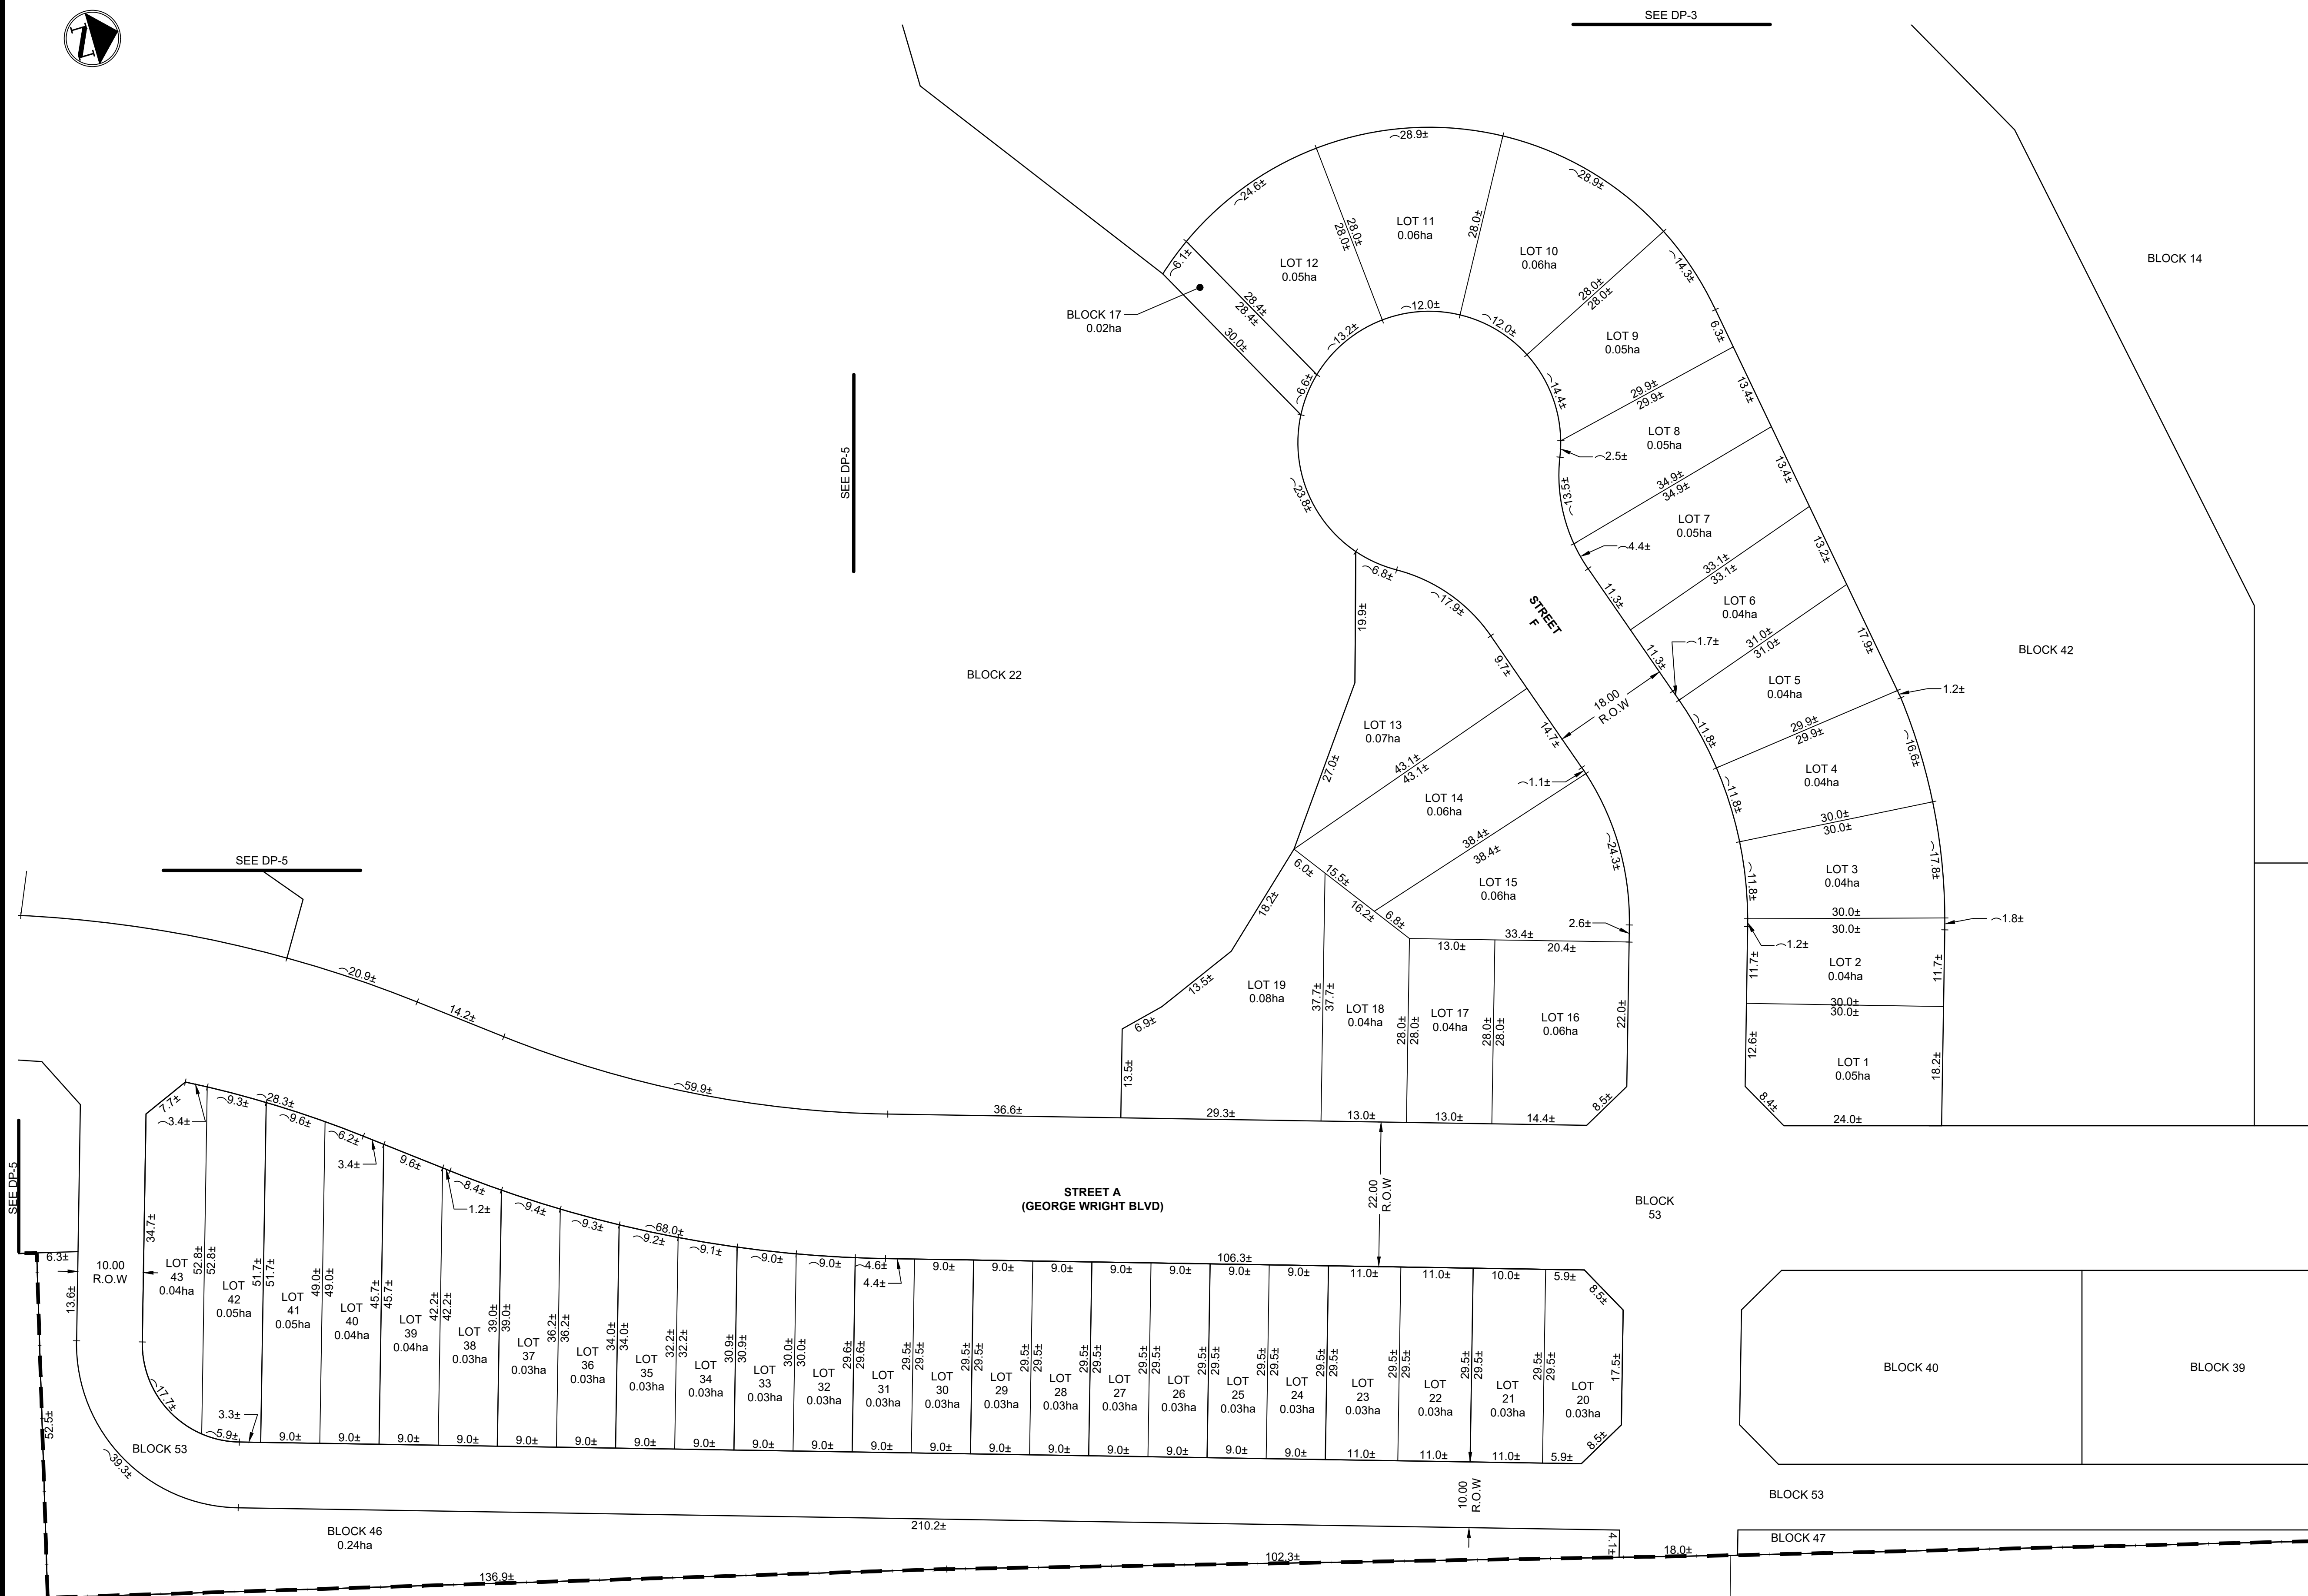


CLIENT



PROJECT 23-108

COLD CREEK SUBDIVISION

KEY MAP

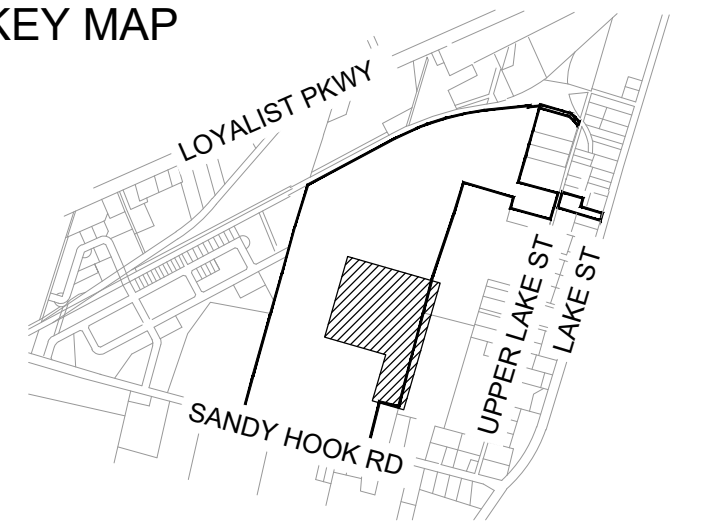

LEGEND

- DRAFT PLAN BOUNDARY
- PROPOSED PROPERTY LINE

INSITE

PROJECT CONSULTING INC.

DRAWN BY: D.YIN, N.P.DIONNE
DESIGNED BY: N.DIONNE, P.ENG

#	M/D/Y	BY	ISSUED FOR

DRAWING TITLE

DRAFT PLAN

SCALE **1:500** DWG. NO.

SIZE ANSI D **DP-4**
(22"X34")

