


SKETCH for SEVERANCE APPLICATION

METRIC SCALE 1 : 2500

CAUTION
THIS IS NOT A PLAN OF SURVEY AND SHALL NOT BE USED EXCEPT FOR THE PURPOSE INDICATED IN THE TITLE BLOCK

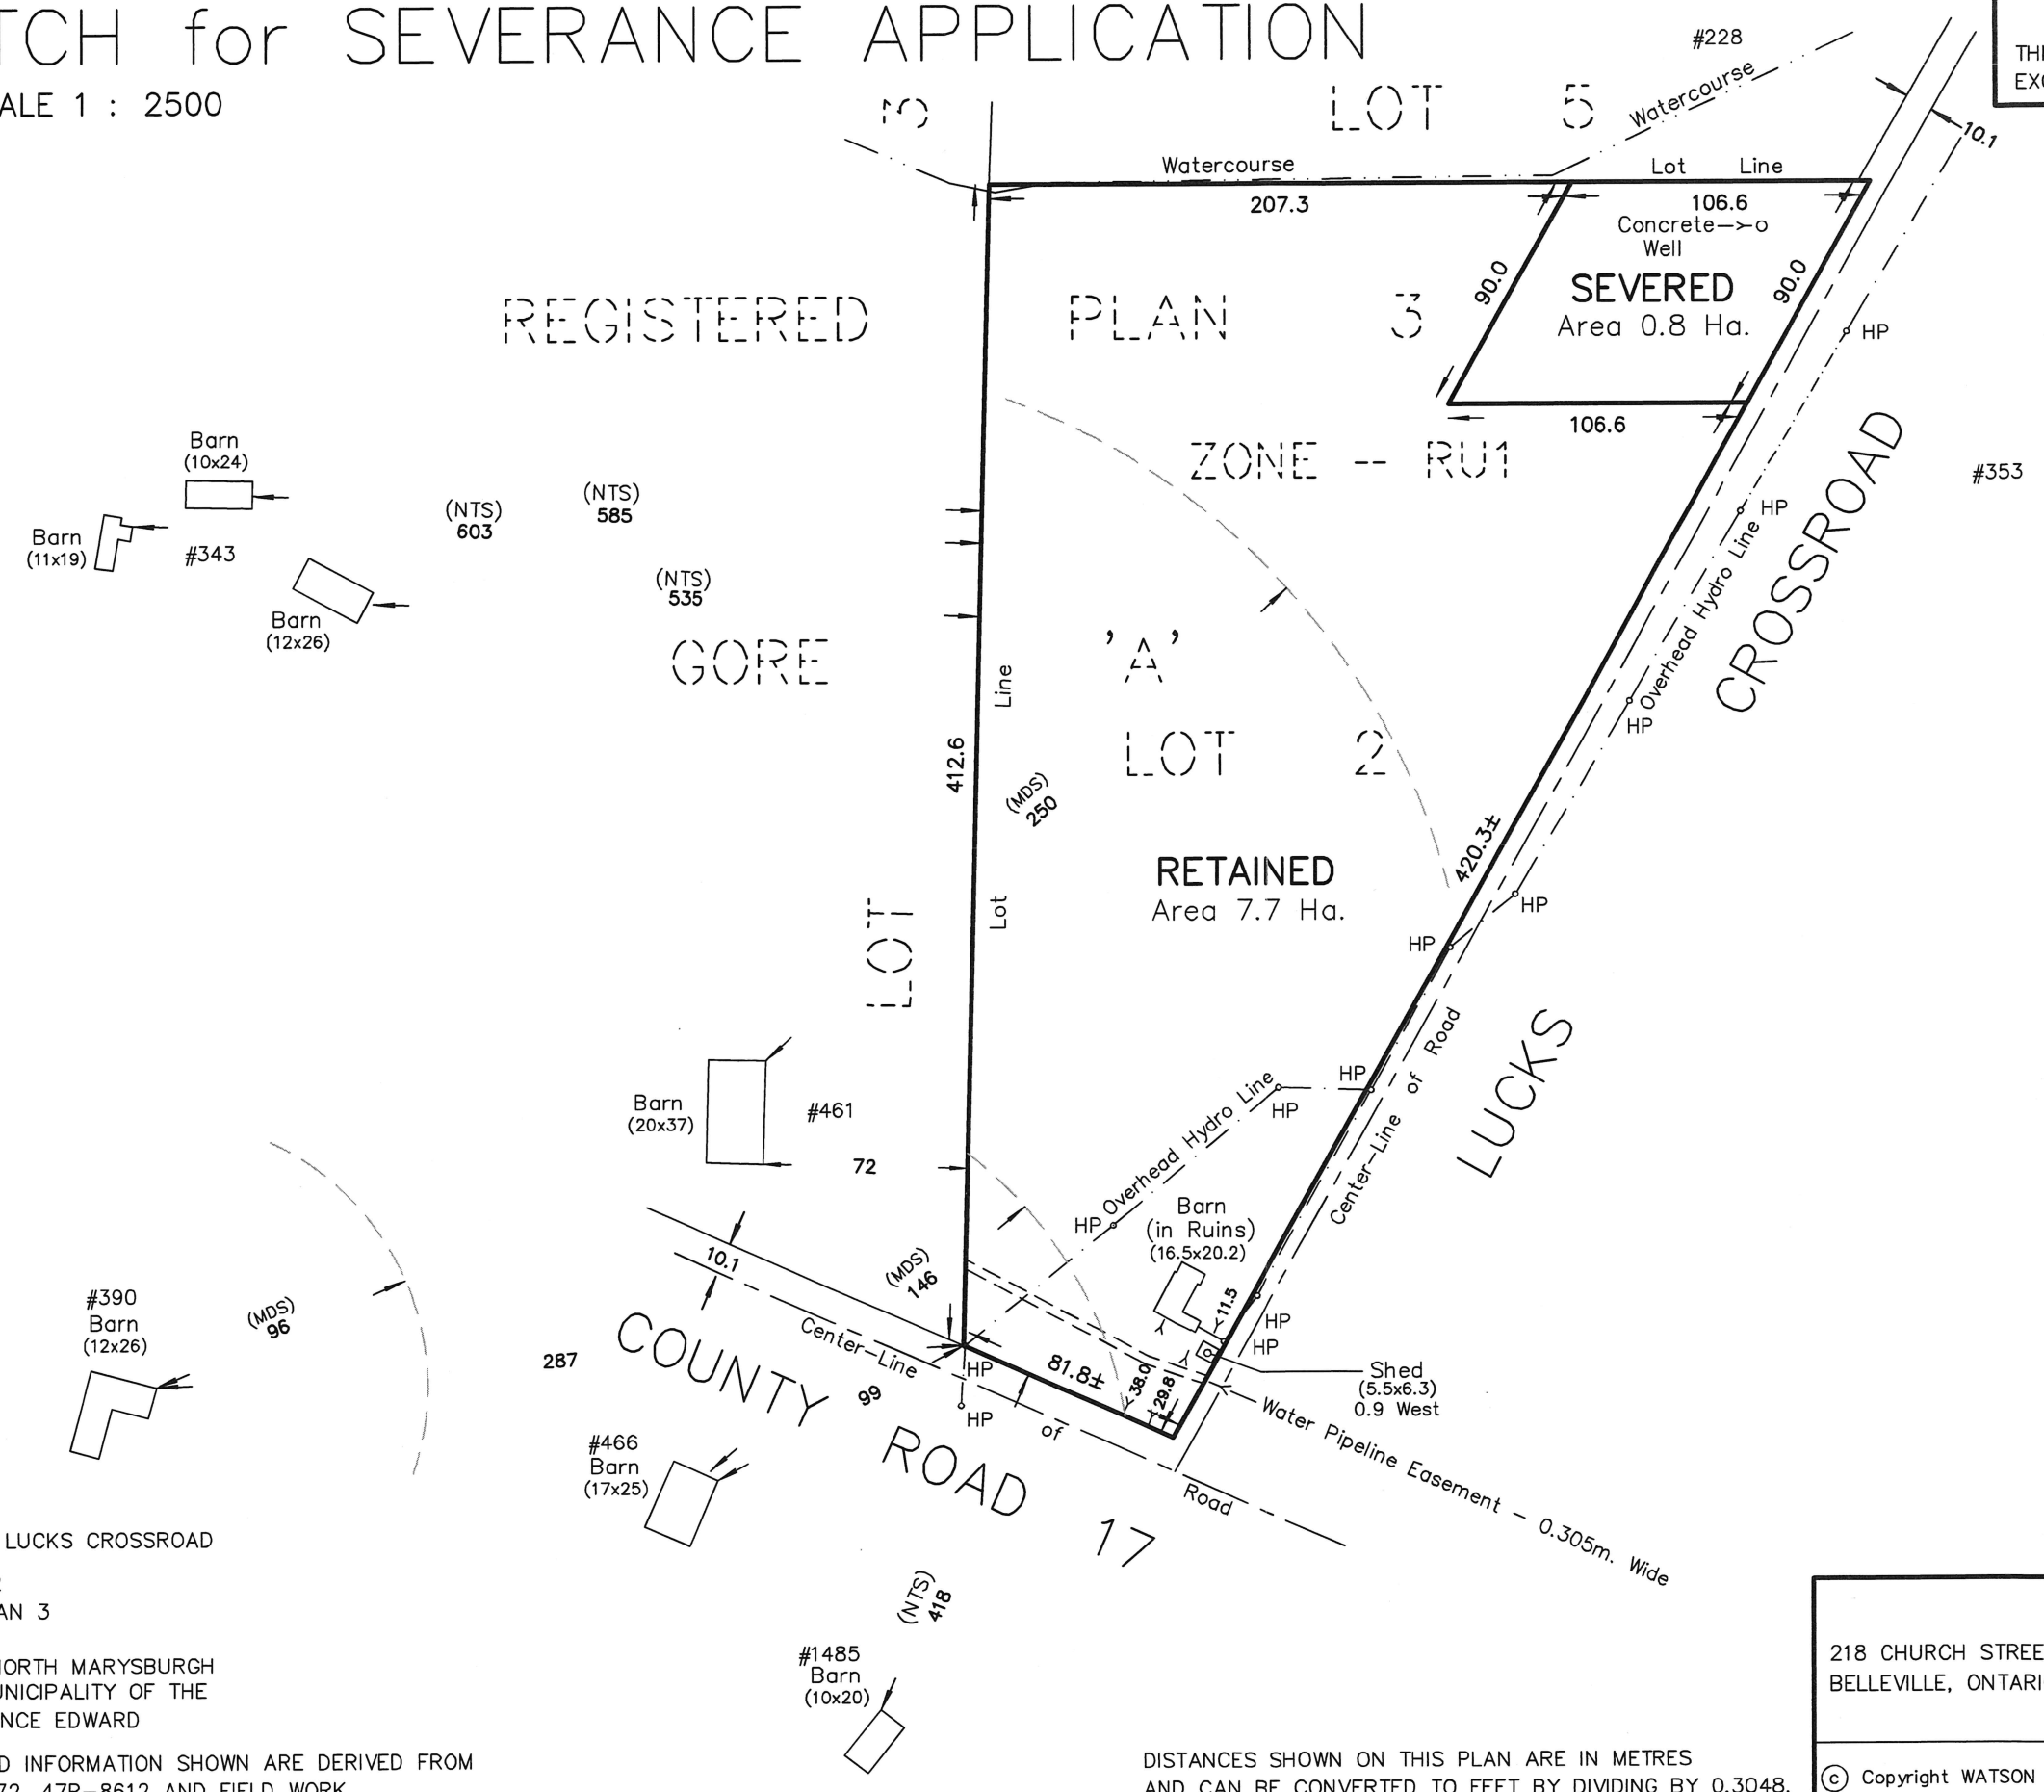

LEGEND :
HP - HYDRO POLE
NTS - NOT TO SCALE

NOTES :
SOUTH OF 228 LUCKS CROSSROAD
PART OF LOT 2
REGISTERED PLAN 3
GORE 'A'
TOWNSHIP OF NORTH MARYSBURGH
NOW IN THE MUNICIPALITY OF THE
COUNTY OF PRINCE EDWARD

DIMENSIONS AND INFORMATION SHOWN ARE DERIVED FROM PLANS 47R-1272, 47R-8612 AND FIELD WORK.

DISTANCES SHOWN ON THIS PLAN ARE IN METRES AND CAN BE CONVERTED TO FEET BY DIVIDING BY 0.3048.

OCTOBER 31, 2024

218 CHURCH STREET BELLEVILLE, ONTARIO	WATSON LAND SURVEYORS Ltd.	K8N - 3C3 (613) 962 - 9521
© Copyright WATSON LAND SURVEYORS LTD. 2024		PROJECT No 15217-R-24