
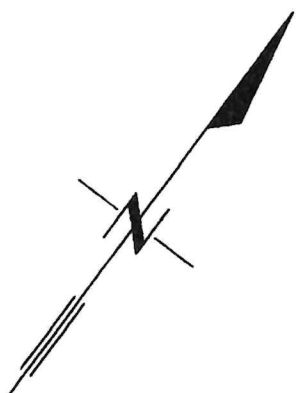


PLAN OF SURVEY OF
PART OF LOT 115
CONCESSION 2
 TOWNSHIP OF AMELIASBURGH
 THE MUNICIPALITY OF THE
 COUNTY OF PRINCE EDWARD

B. ROGER PICKARD O.L.S.

SCALE 1" = 30'

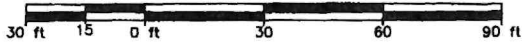

PLAN 47R-8157

RECEIVED AND DEPOSITED
 DATE APR 3 2008

R. Smith

DEP LAND REGISTRAR FOR
 THE LAND TITLES DIVISION OF
 PRINCE EDWARD (No. 47)

I REQUIRE THIS PLAN TO BE DEPOSITED
 UNDER THE LAND TITLES ACT.

DATE: March 10, 2008.

B. Pickard
 B. ROGER PICKARD, O.L.S.

SCHEDULE


PART	LOT/BLOCK & CON/PLAN	PARCEL/PIN	REMARKS
1	Part of Lot 115 Concession 2	Part of 55017-0173	
2	Part of Lot 115 Concession 2	Part of 55017-0173	S/T R-O-W in Inst. PE158904
3	Part of Lot 115 Concession 2	Part of 55017-0173	S/T R-O-W in Inst. PE158904
4	Part of Lot 115 Concession 2	Part of 55017-0173	S/T R-O-W in Inst. PE158904
5	Part of Lot 115 Concession 2	Part of 55017-0173	
6	Part of Lot 115 Concession 2	Part of 55017-0173	

Parts 1, 2, 3, 4, 5, and 6, Comprises All of PIN 55017-0173.

(ROAD ALLOWANCE BETWEEN CONCESSION S.E.C.P. AND CONCESSION 2)
 (Named by By-law No. 1538-95, Registered as Inst. No. 140087)

SMOKES POINT ROAD
 PIN 55016-0051

Centrelaine of Road

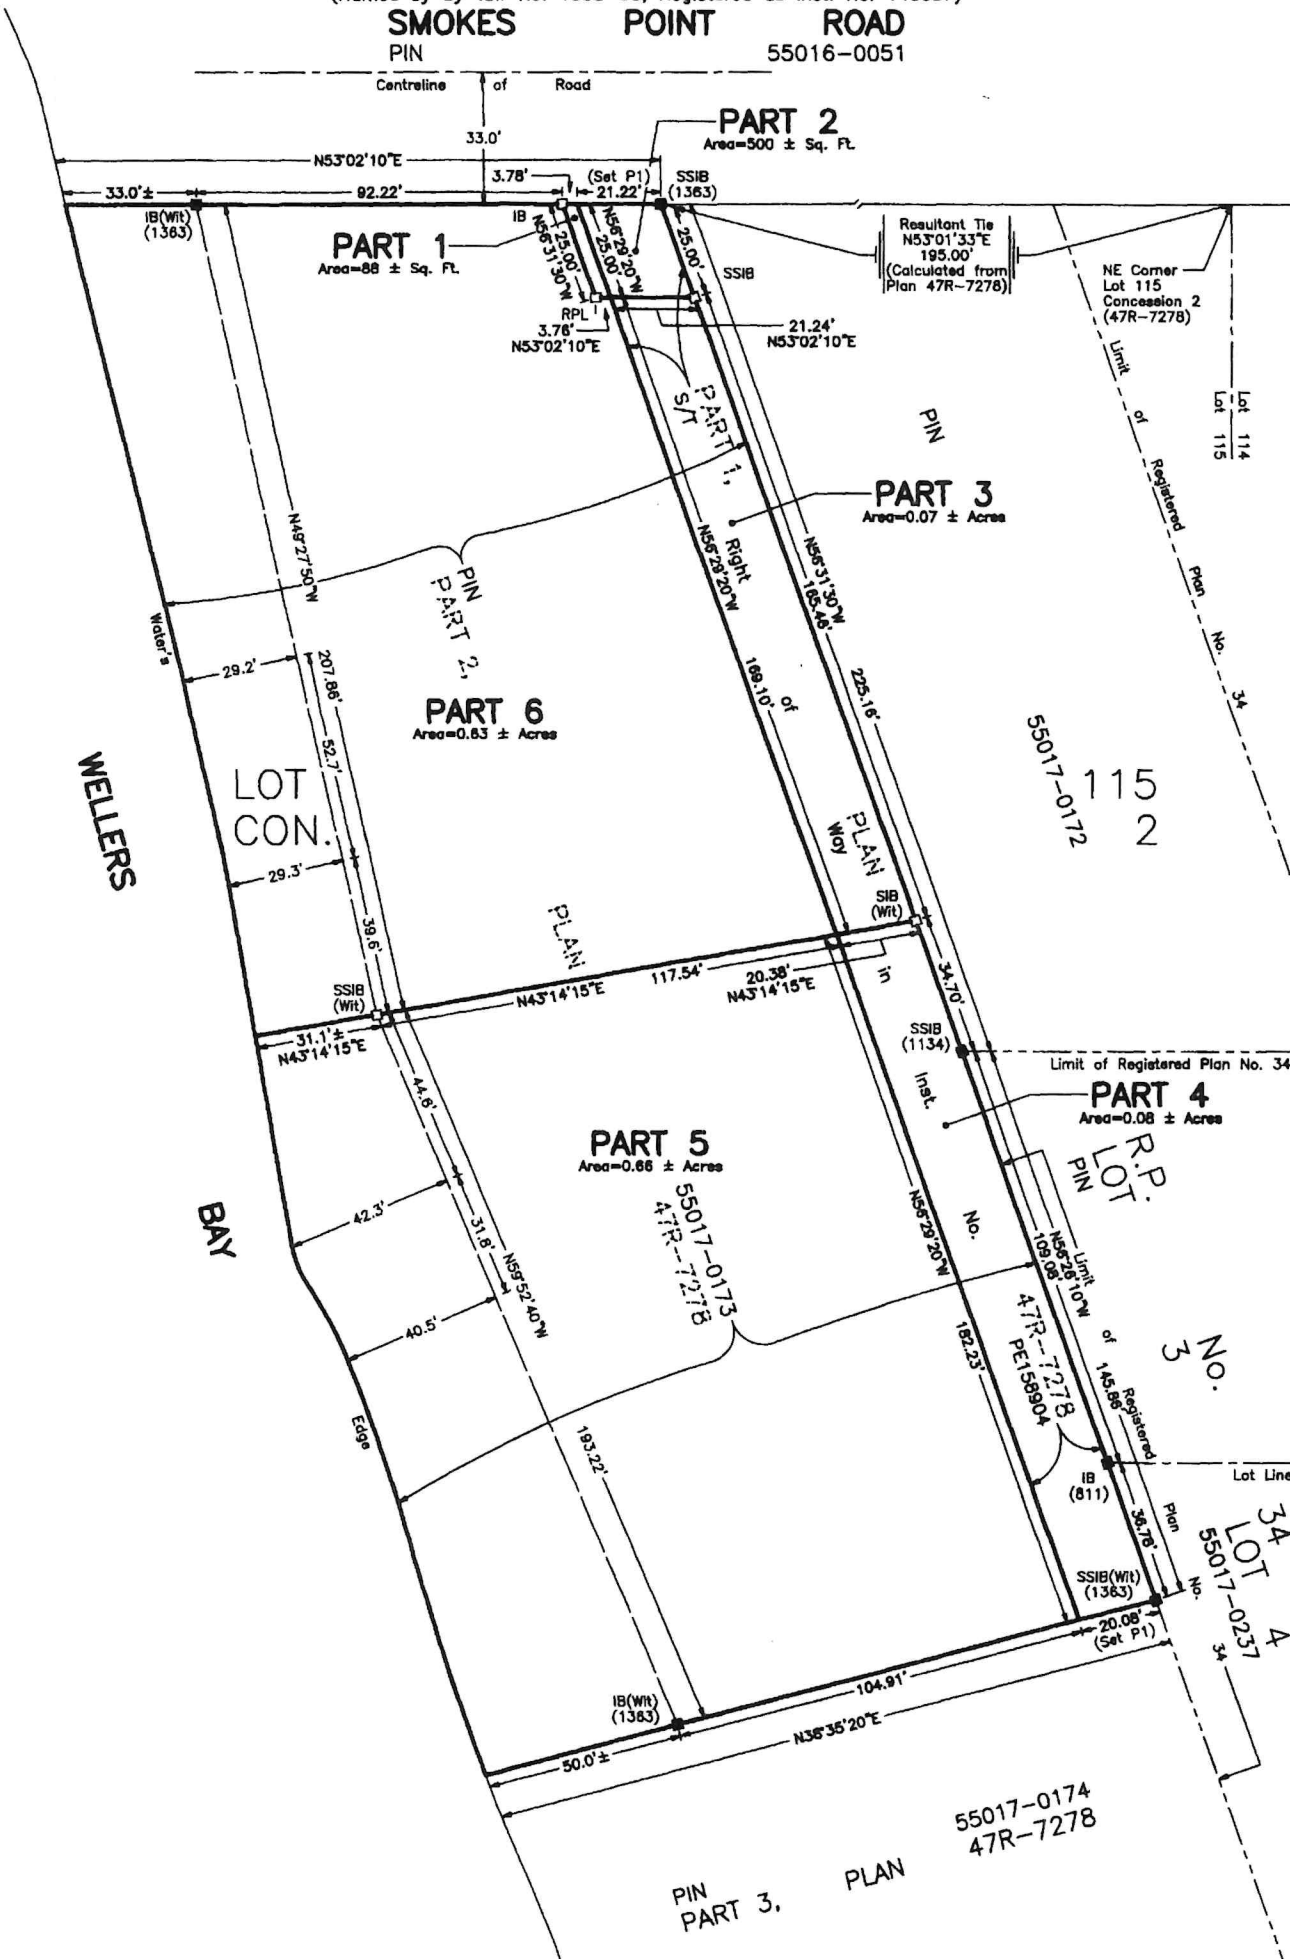

IMPERIAL NOTE

Distances shown on this plan are in feet and can be converted to metres by multiplying by 0.3048.

BEARING NOTE

Bearings are astronomic and are derived from a portion of the easterly limit of Part 1, Plan 47R-7278 shown as N56°31'30"W.

LEGEND

- denotes Survey Monument Planted
- " Survey Monument Found
- PIN " Property Identification Number
- INST. No. " Instrument Number
- CA " Civic Address
- m. " Measured
- WIT " Witness
- RPL " Rock Plug
- S/T " Subject to
- Con. " Concession
- R-O-W " Right of Way
- P1 " Plan 47R-7278
- S.E.C.P. " South East of Carrying Place

SURVEYOR'S CERTIFICATE

- I CERTIFY THAT :
- This survey and plan are correct and in accordance with THE SURVEYS ACT, THE SURVEYORS ACT and THE LAND TITLES ACT and the regulations made under them.
 - The survey was completed on the 29th day of February, 2008.

March 10, 2008

B. Pickard
 B. Roger Pickard
 Ontario Land Surveyor

B. ROGER PICKARD SURVEYING LTD.

Ontario Land Surveyor
 4 Elizabeth St., Picton (613) 478-2213
 Fax : (613) 478-2213

DRAWN BY : D. Daley	PIN No. : 55017-0173
PARTY CHIEF : D. Shortt	C/MC ADDRESS : 857B Smokes Point Road 857C Smokes Point Road
PROJECT No. : 073188	