

SKETCH for SEVERANCE APPLICATION





PART OF LOT 5

CONCESSION 3, SOUTH SIDE OF EAST LAKE

TOWNSHIP OF ATHOL

NOW IN THE MUNICIPALITY OF
THE COUNTY OF PRINCE EDWARD

METRIC SCALE 1 : 2500

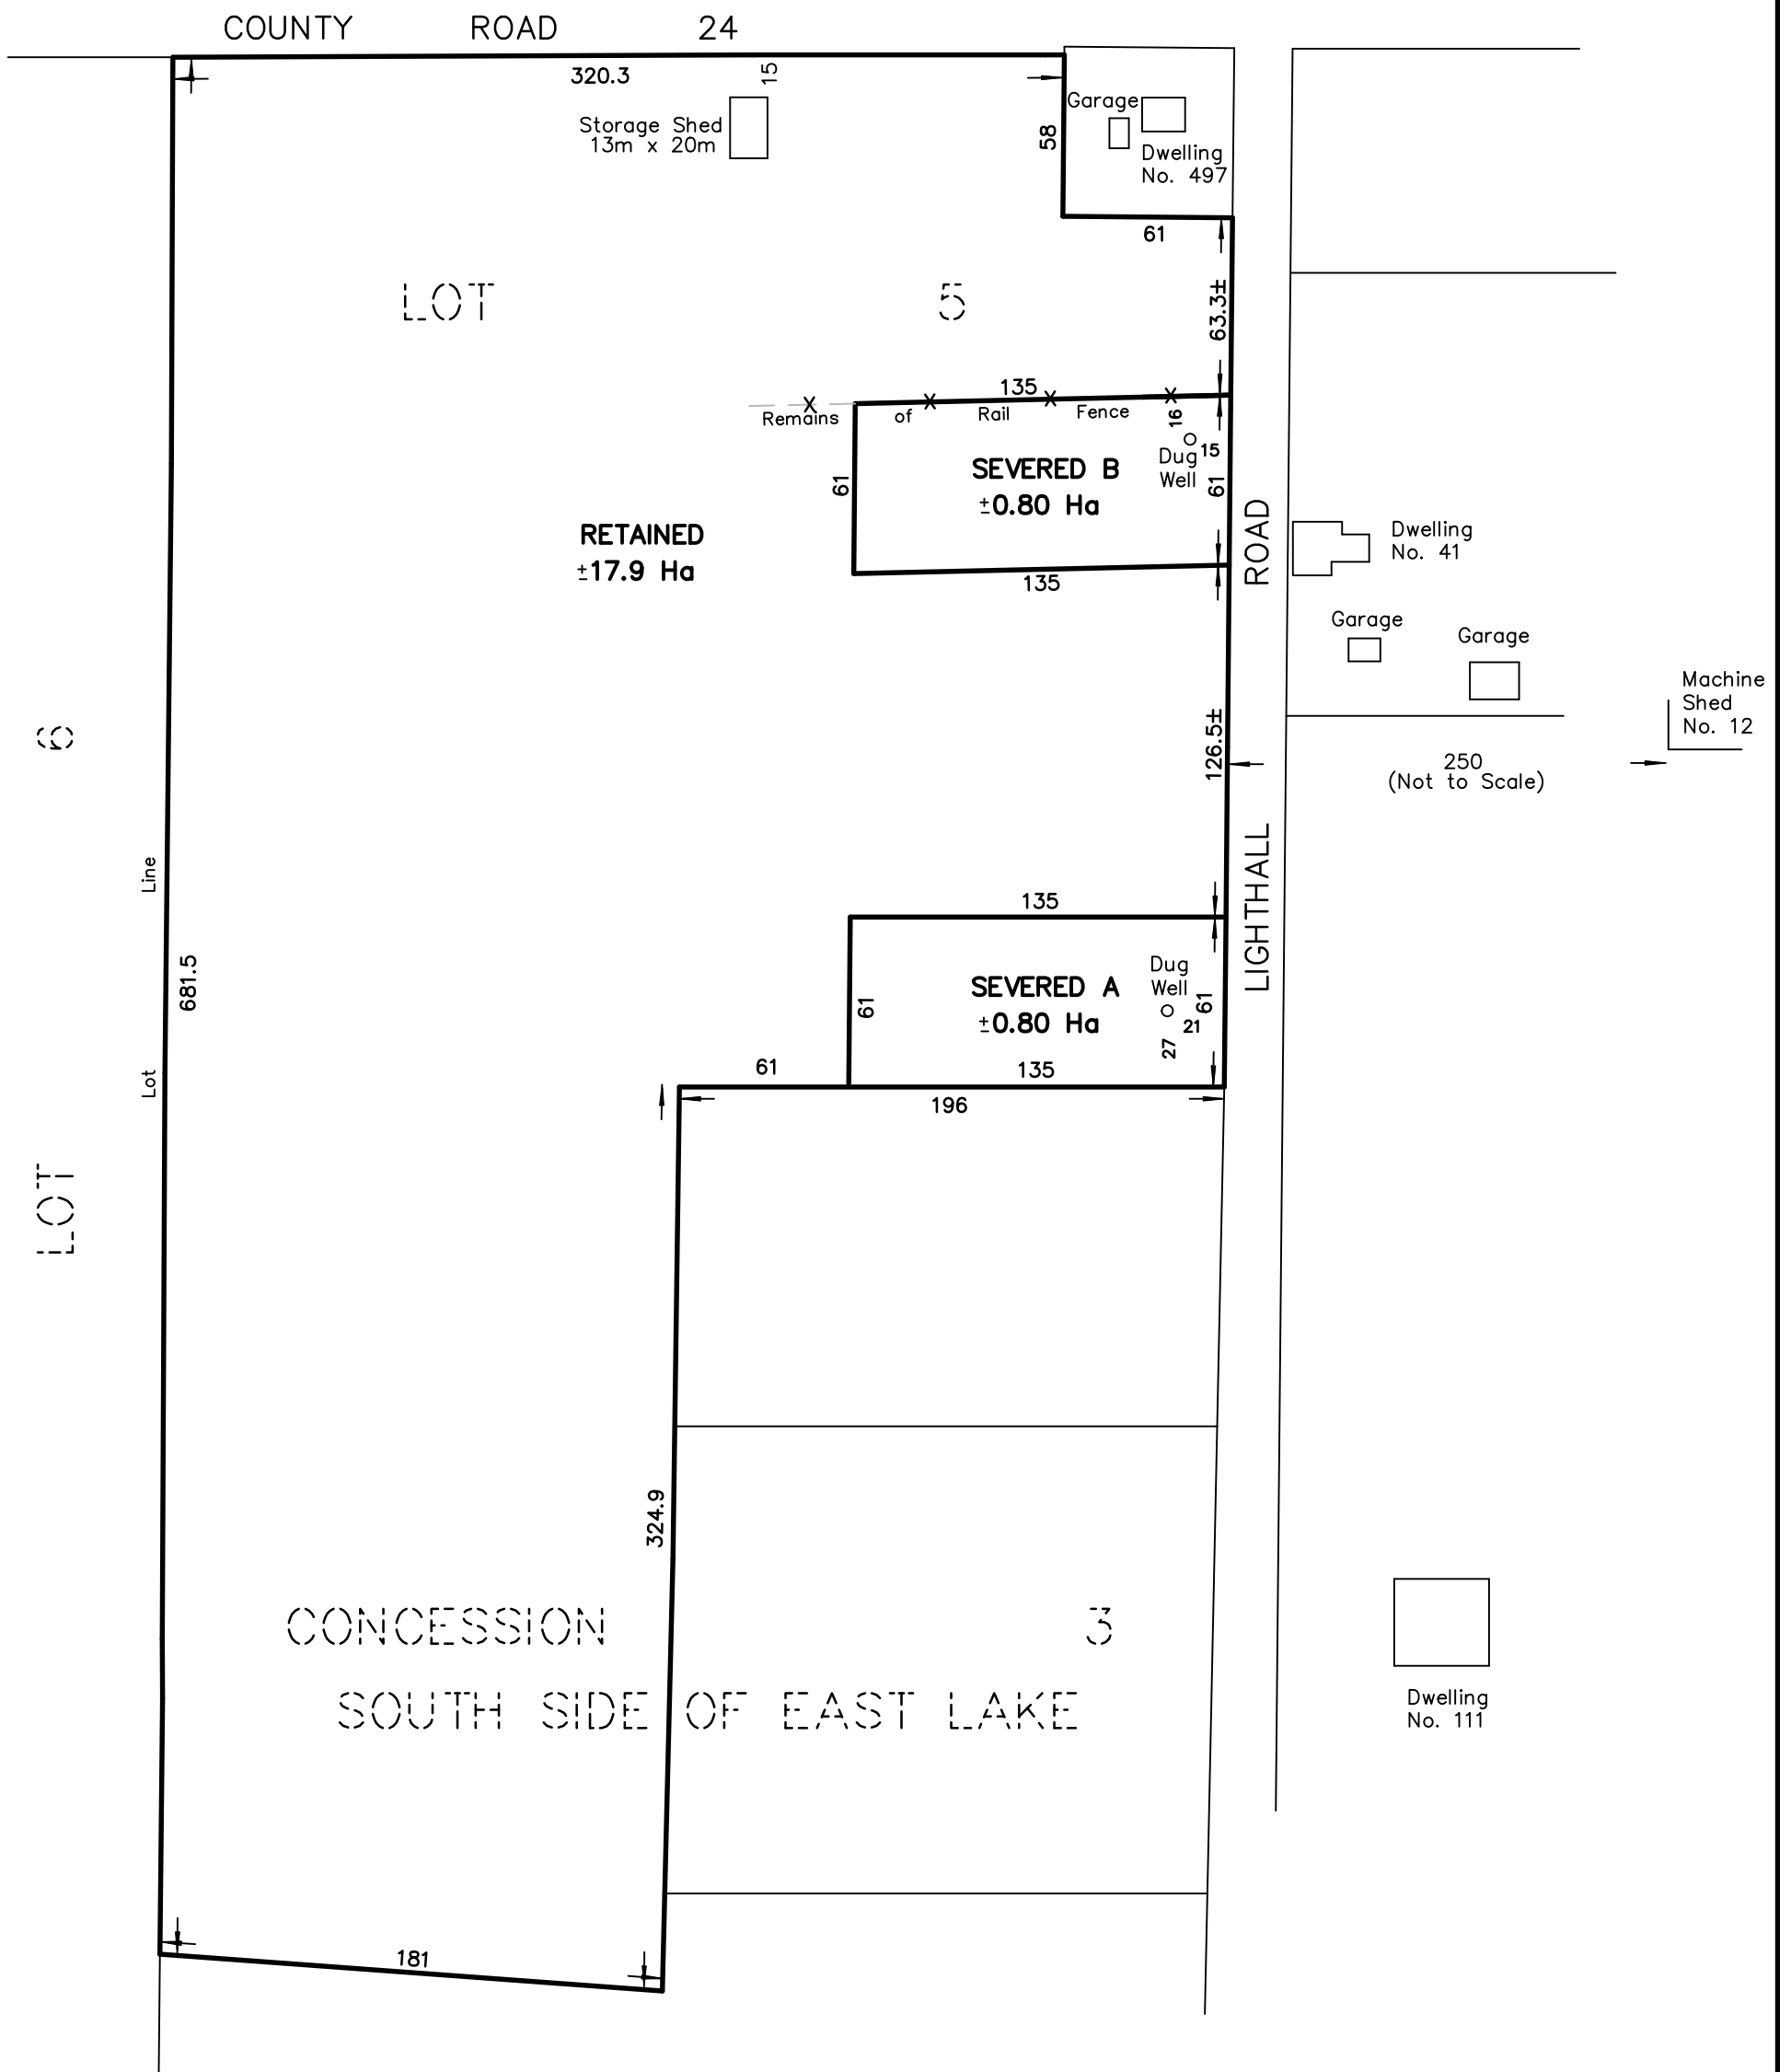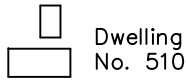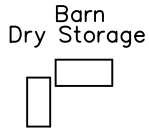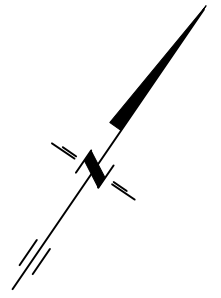

NOTES :

DIMENSIONS AND INFORMATION SHOWN ARE DERIVED FROM PLAN 47R-7019 AND FIELD WORK.

DISTANCES SHOWN ON THIS PLAN ARE IN METRES AND CAN BE CONVERTED TO FEET BY DIVIDING BY 0.3048.

THIS SKETCH IS AN ORIGINAL IF EMBOSSED BY THE SURVEYOR'S SEAL.

218 CHURCH STREET
BELLEVILLE, ONTARIO

WATSON
LAND SURVEYORS Ltd.

K8N - 3C3
(613) 962 - 9521

MAY 01, 2023

PROJECT No 12048-B-20