


SKETCH for SEVERANCE APPLICATION

METRIC SCALE 1 : 5000

CAUTION

THIS IS NOT A PLAN OF SURVEY AND SHALL NOT BE USED EXCEPT FOR THE PURPOSE INDICATED IN THE TITLE BLOCK

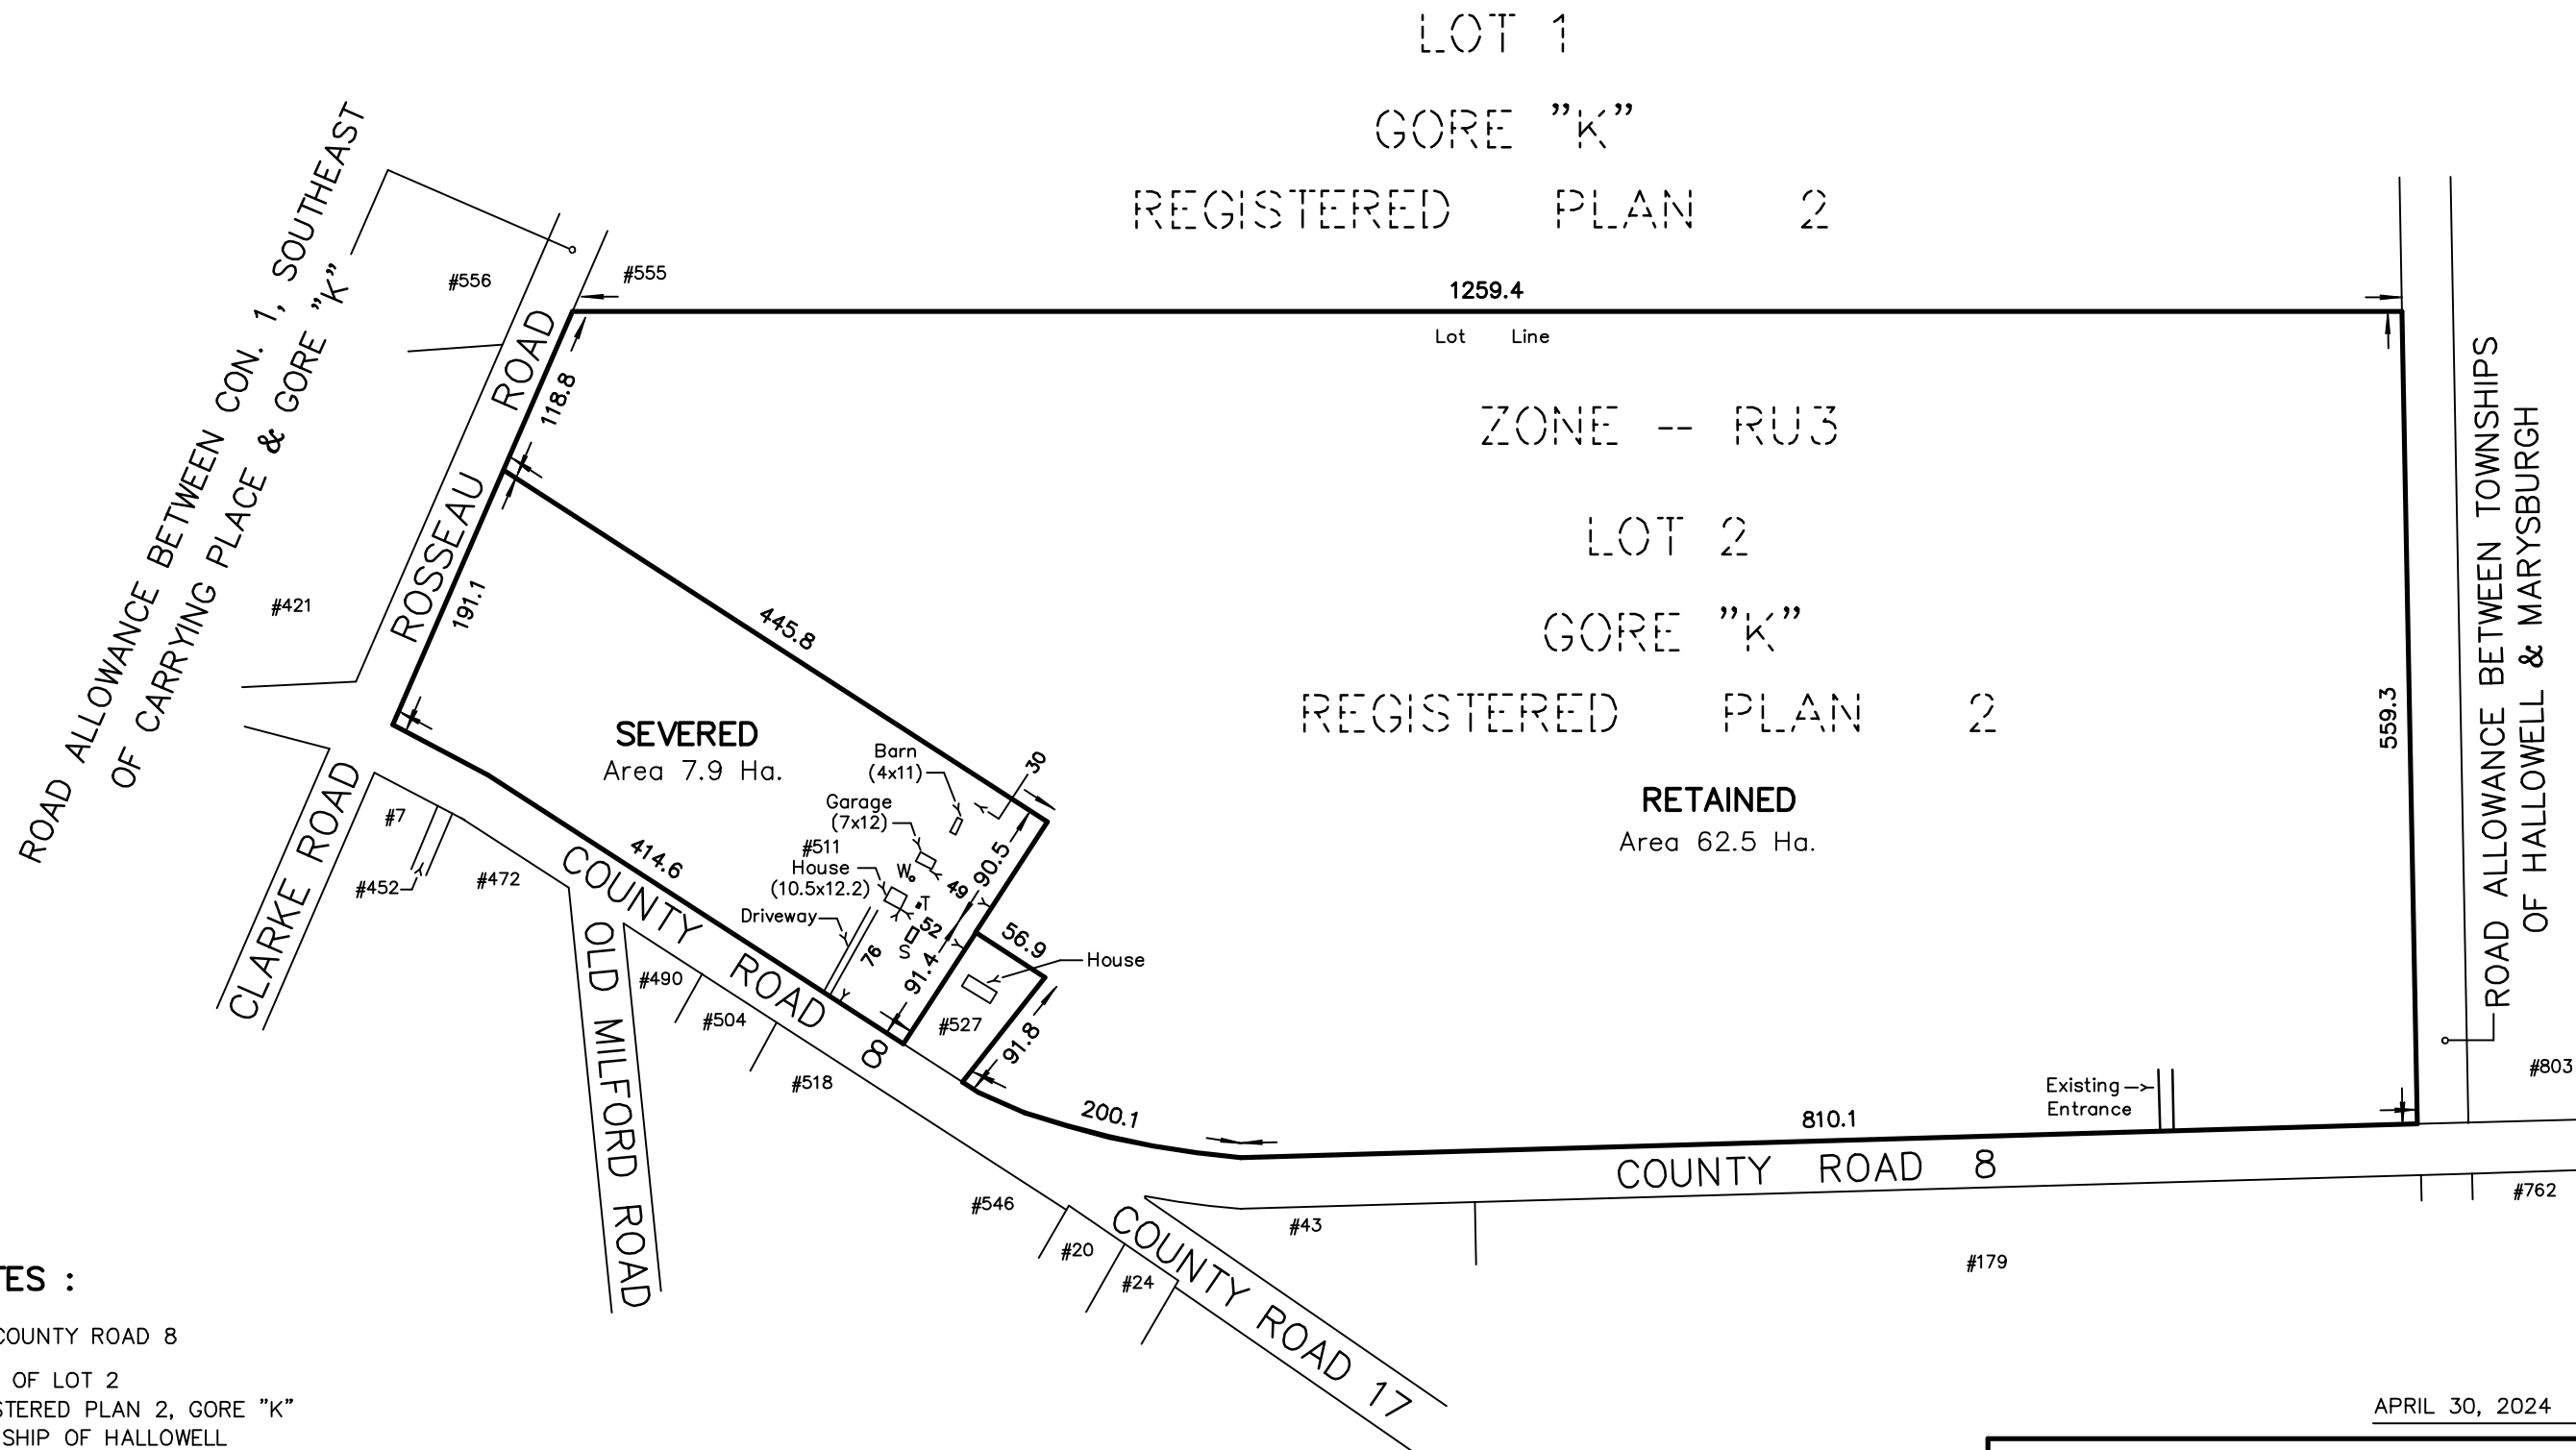

NOTES :

511 COUNTY ROAD 8
PART OF LOT 2
REGISTERED PLAN 2, GORE "K"
TOWNSHIP OF HALLOWELL
NOW IN THE MUNICIPALITY OF THE
COUNTY OF PRINCE EDWARD

DIMENSIONS AND INFORMATION SHOWN ARE DERIVED FROM
PLANS 47R-344, 47R-1380 AND MUNICIPAL RESOURCES.

DISTANCES SHOWN ON THIS PLAN ARE IN METRES
AND CAN BE CONVERTED TO FEET BY DIVIDING BY 0.3048.

LEGEND :

W - WELL
T - SEPTIC TANK
S - SEPTIC BED

APRIL 30, 2024

218 CHURCH STREET
BELLEVILLE, ONTARIO

WATSON
LAND SURVEYORS Ltd.

K8N - 3C3
(613) 962 - 9521

© Copyright WATSON LAND SURVEYORS LTD. 2024

PROJECT N^o 14968-B-24