

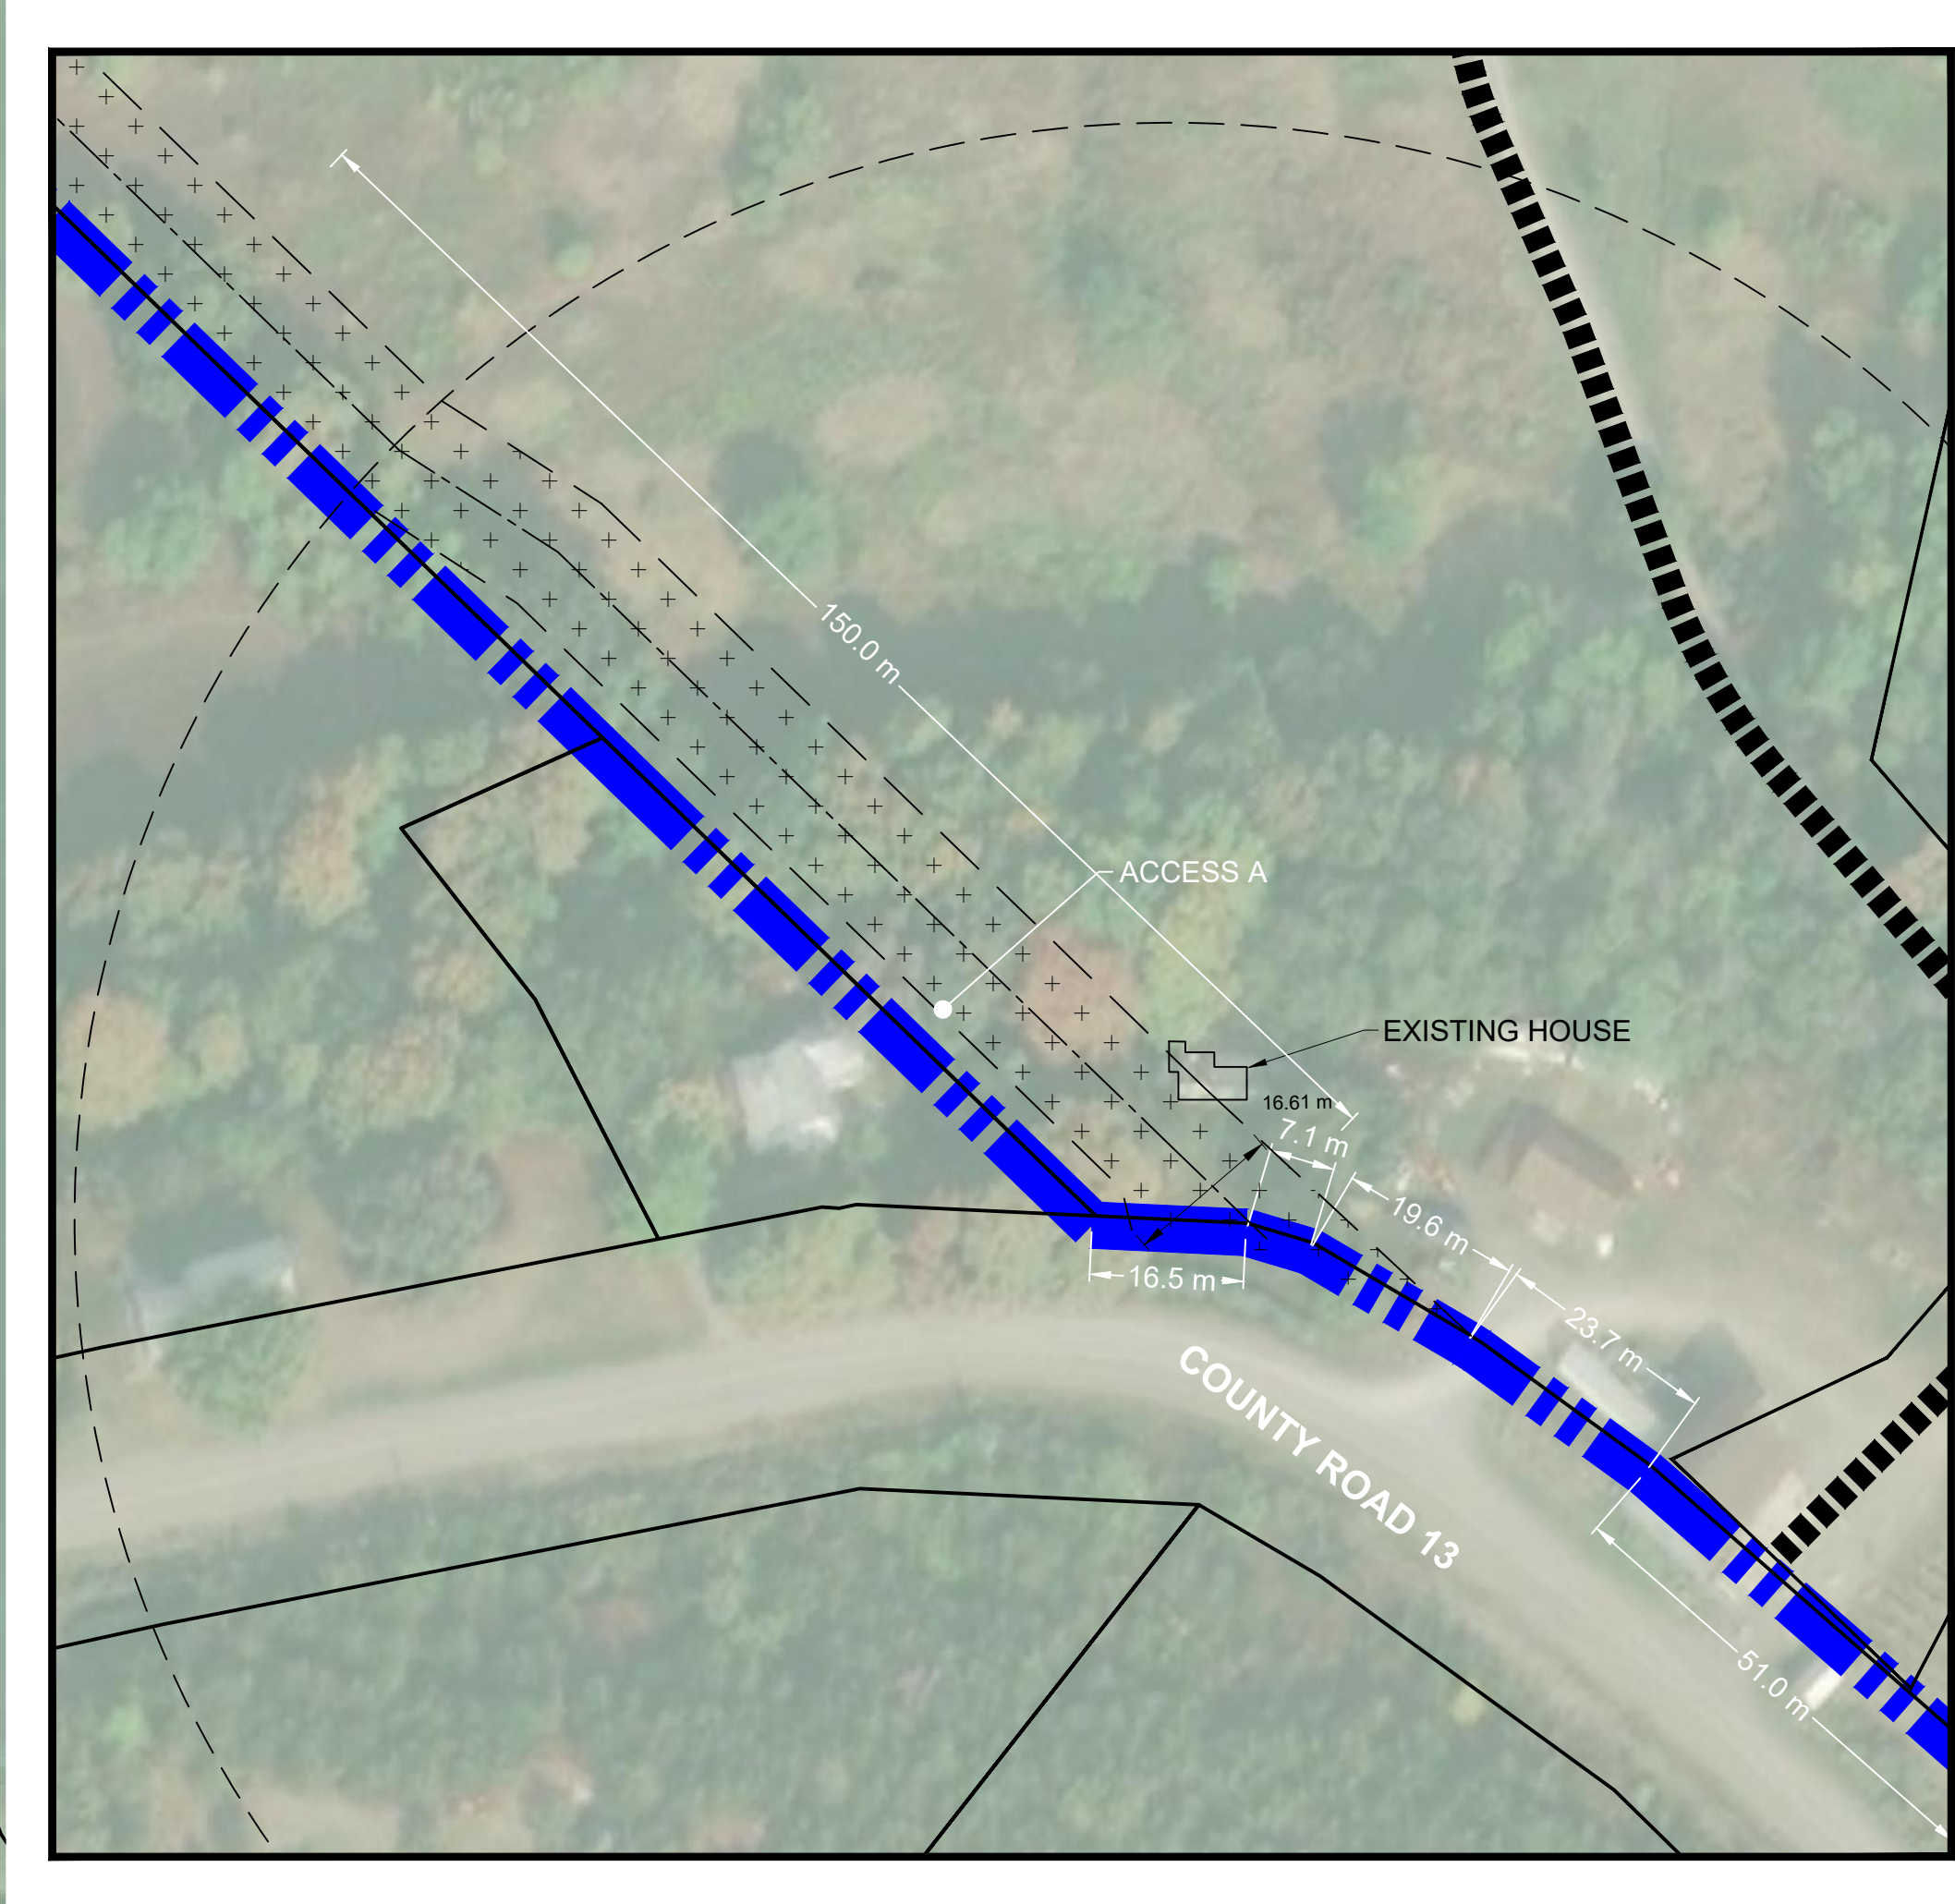


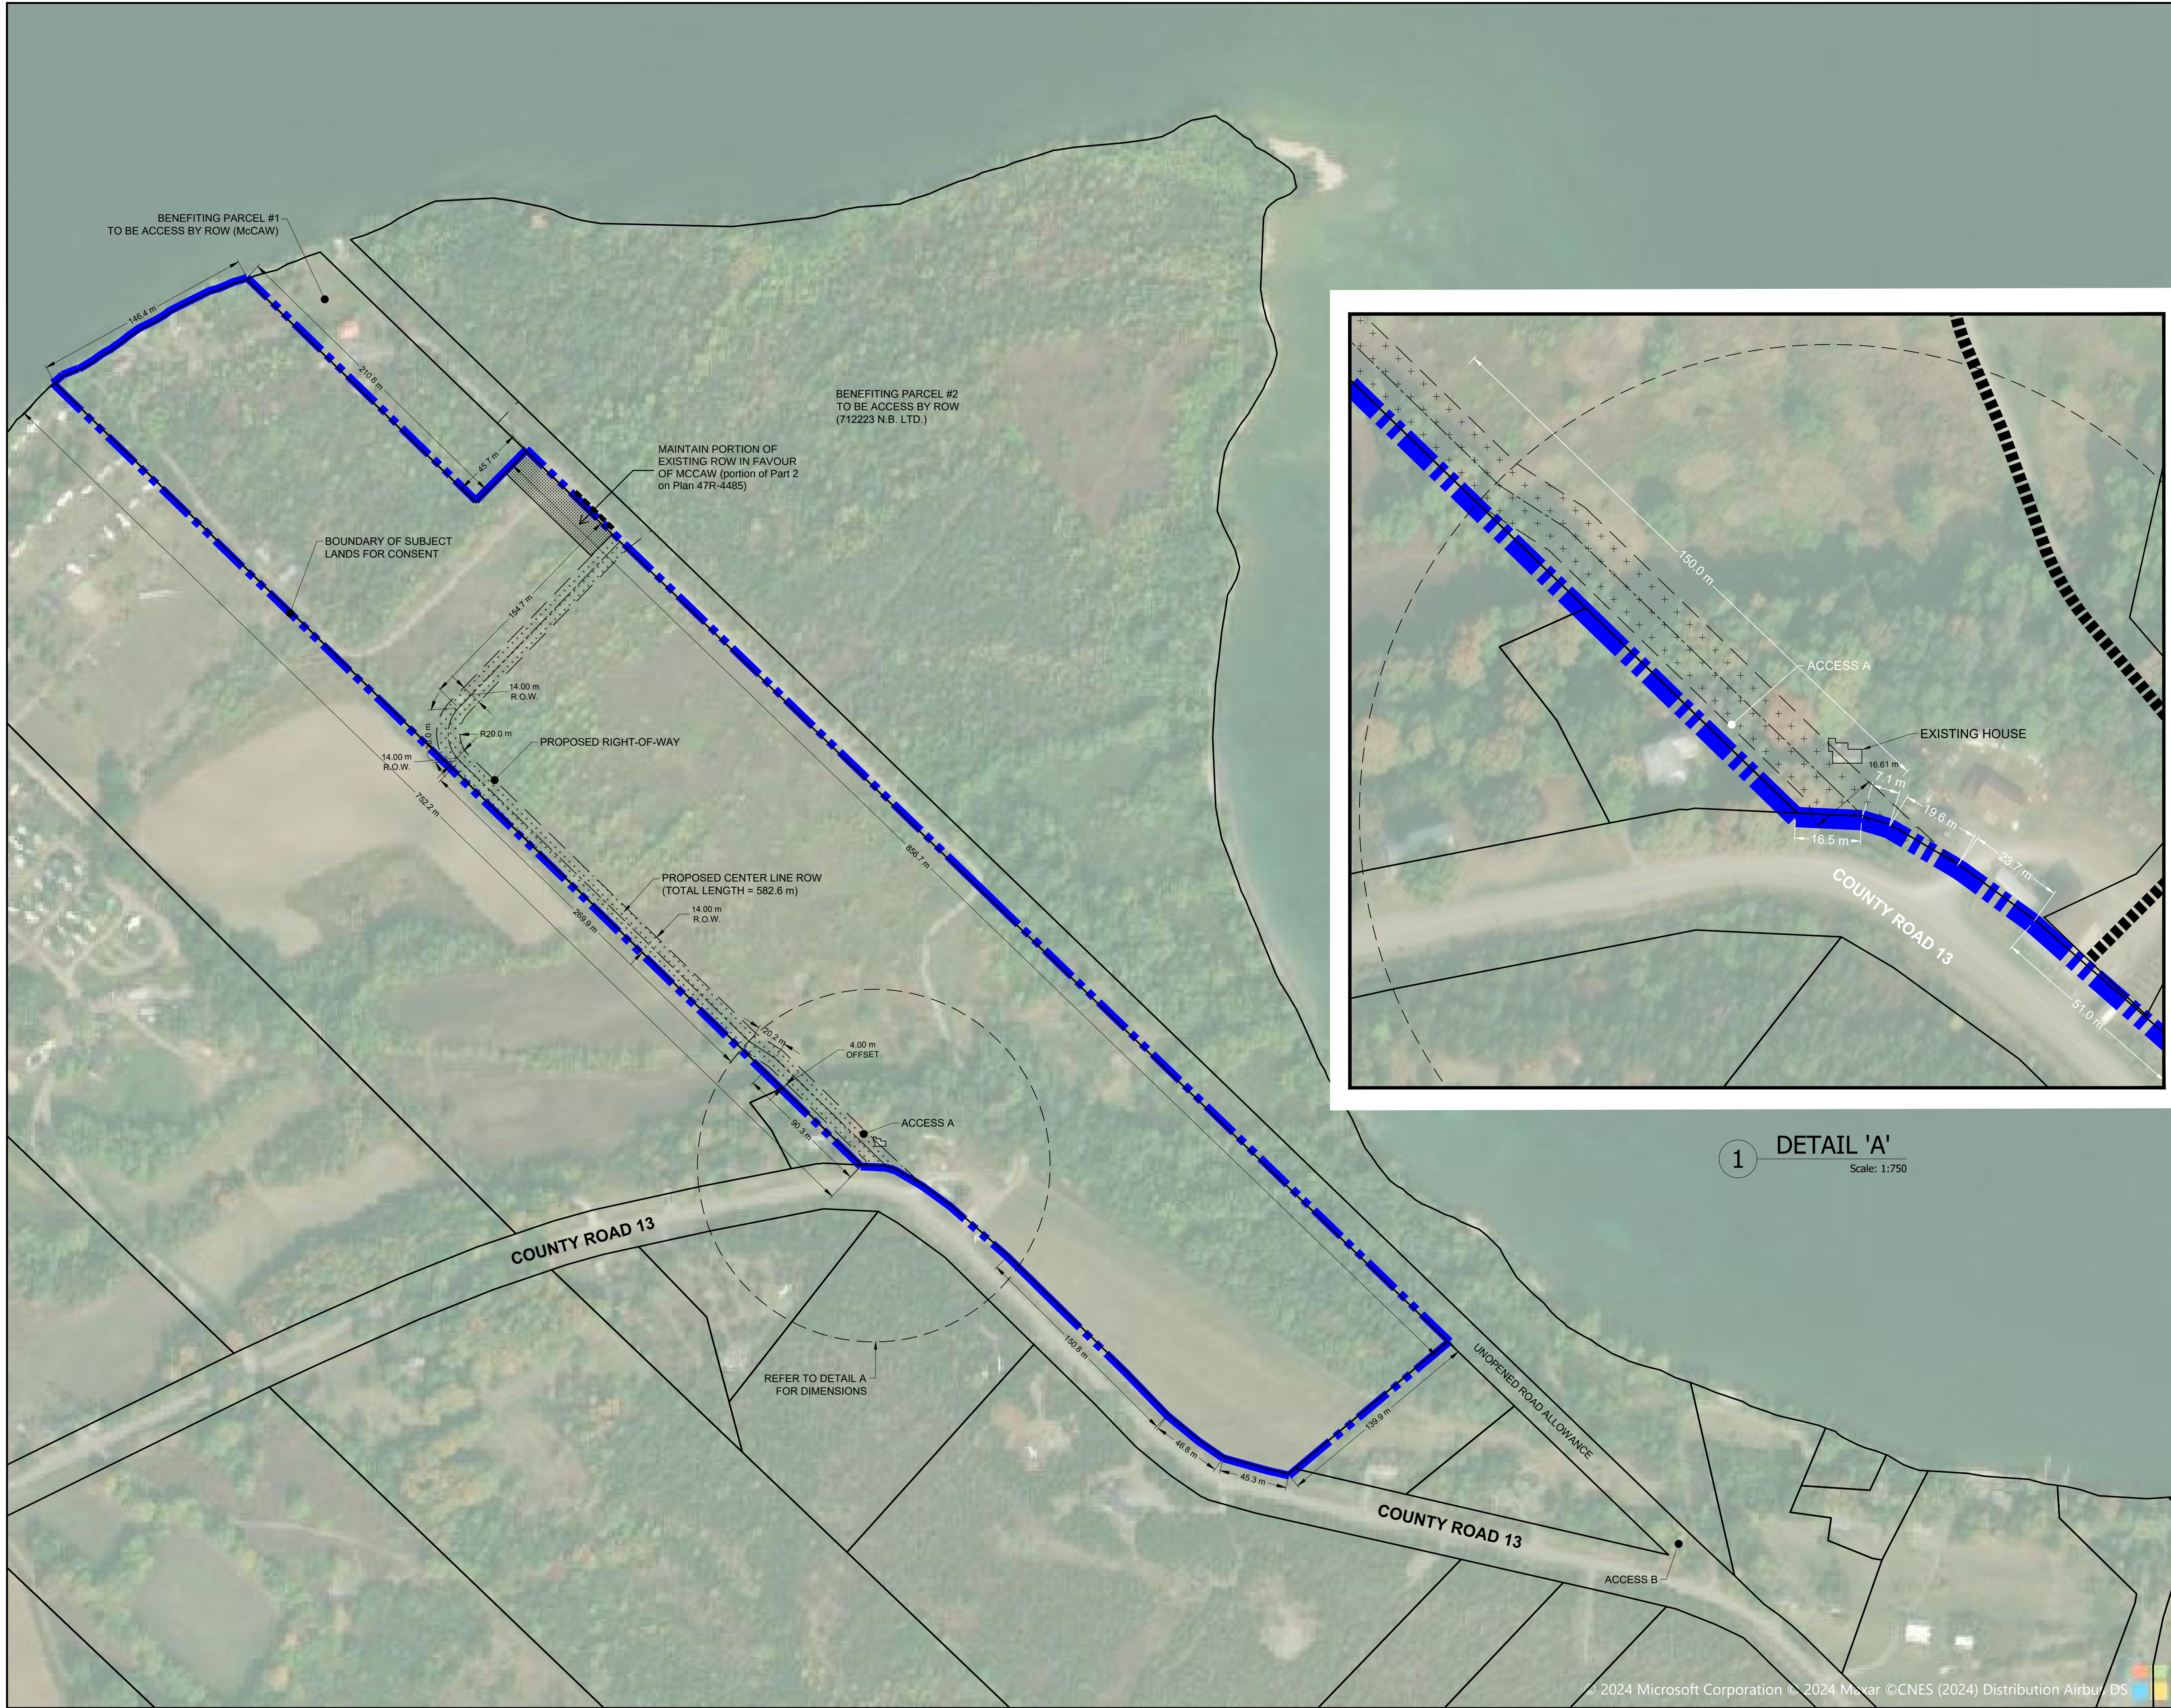

1 DETAIL 'A'
Scale: 1:750

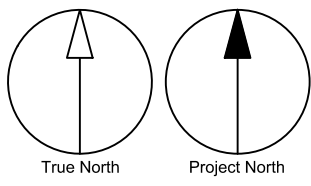

CLIENT 712223 N.B. Ltd.		
COPYRIGHT This drawing has been prepared solely for the intended use, thus any reproduction or distribution for any purpose other than authorized by Arcadis is prohibited. Written dimensions shall have precedence over scaled dimensions. Contractors shall verify and be responsible for all dimensions and conditions shown on the job, and Arcadis shall be informed of any variations from the dimensions and conditions shown on the drawing. Shop drawings shall be submitted to Arcadis for general conformance before proceeding with fabrication.		
ISSUES		
No.	DESCRIPTION	DATE
1	PLANNING ACT APPLICATION SUBMISSION	2025-04-24
KEY PLAN		
CONSULTANTS		
SEAL		
PROJECT FLATT POINT DEVELOPMENT PRINCE EDWARD COUNTY PROJECT NO: 122263 DRAWN BY: N.A. PROJECT MGR: M.T.		
SHEET TITLE Consent Sketch		
SHEET NUMBER C-01		ISSUE