



LEGEND

- EXISTING DECIDUOUS TREES TO REMAIN
- EXISTING DECIDUOUS TREES TO BE REMOVED
- EXISTING CONIFEROUS TREES TO REMAIN
- EXISTING CONIFEROUS TREES TO BE REMOVED
- TREE PROTECTION BARRIER

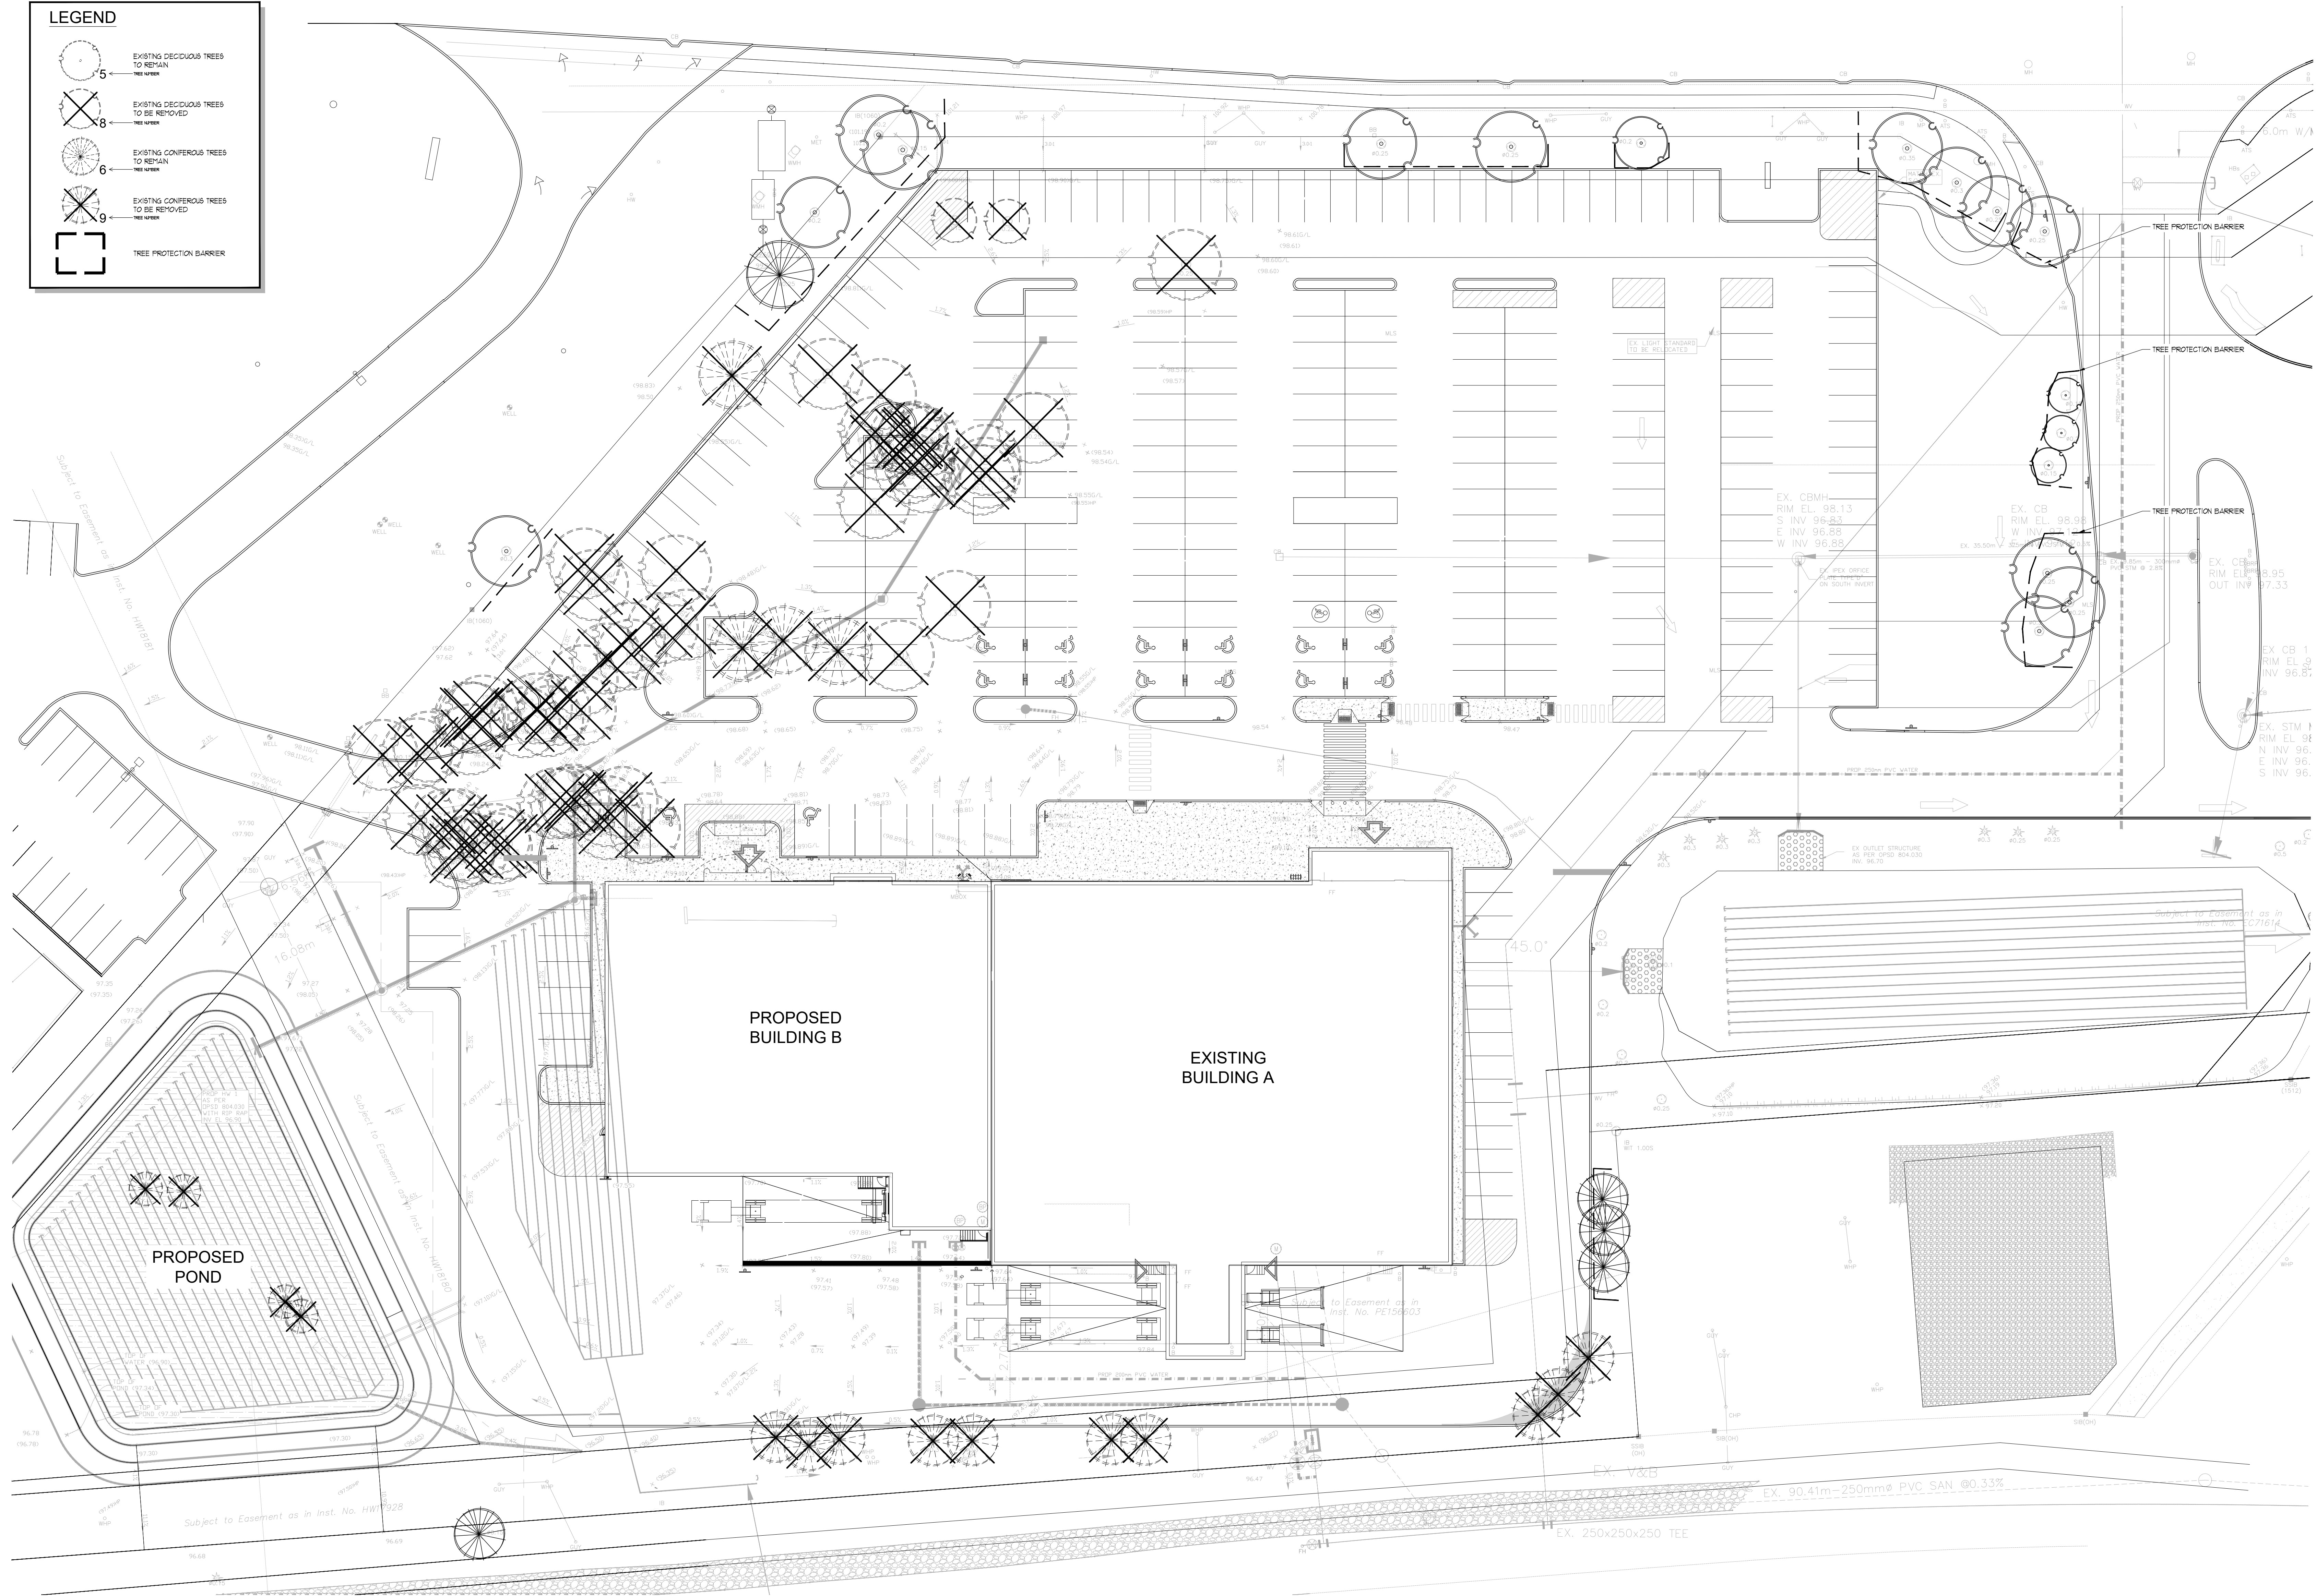

TREE PRESERVATION PLAN
SCALE = 1:300

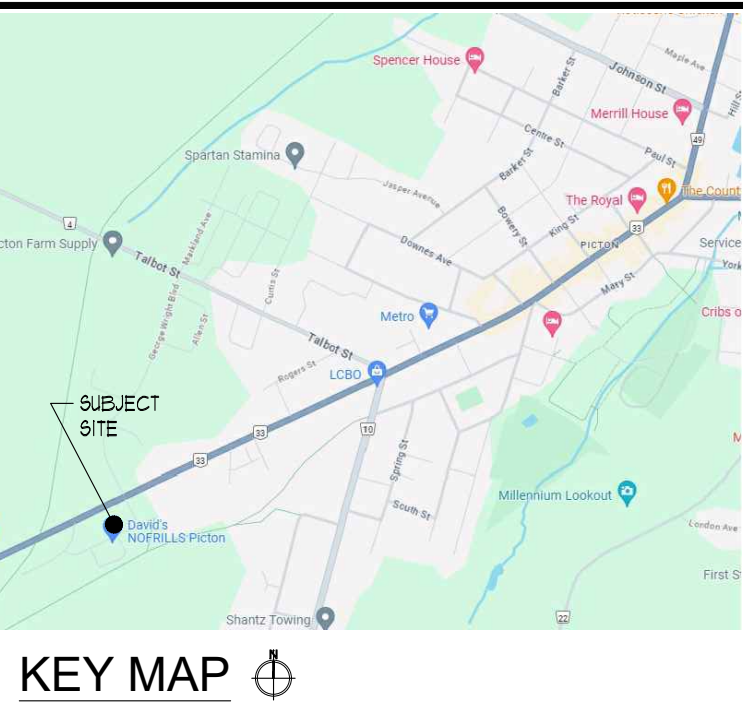


ALL DRAWINGS REMAIN THE PROPERTY OF THE LANDSCAPE ARCHITECT AND SHALL NOT BE REPRODUCED OR REUSED WITHOUT THE LANDSCAPE ARCHITECT'S WRITTEN PERMISSION.

THIS DRAWING SHALL NOT BE USED FOR CONSTRUCTION OR TENDER PURPOSES UNLESS SIGNED AND DATED BY BARRY R. MURPHY, OALA, C.S.L.A., LANDSCAPE ARCHITECT, LONDON, ONTARIO (S16) 667-3322.

Barry R. Murphy, OALA, C.S.L.A. DATE

2025-11-26	re-issued FOR SPA	10
2025-11-07	ISSUED FOR SPA	9
2025-07-30	ISSUED FOR TENDER	8
2025-07-16	re-issued FOR SPA	7
2025-07-04	ISSUED FOR 90% REVIEW SET	6
2025-02-14	RE-issued FOR SPA	5
2025-02-25	RE-issued FOR SPA	4
2024-06-25	RE-issued FOR SPA	3
2024-06-19	ISSUED FOR SPA	2
2024-06-18	ISSUED FOR REVIEW	1
DATE	DESCRIPTION	No

PLOTTING INFORMATION:
PLOTTED DATE = 2025-11-26
PLOTTED SCALE = 1:1

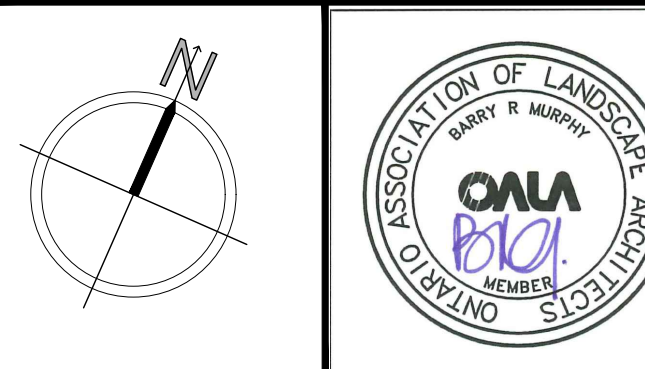

PROJECT TITLE:
PROPOSED BUILDING 'B' & 'C'
13311 LOYALIST PARKWAY
PICTON, ONTARIO


DRAWING TITLE:
TREE PRESERVATION PLAN

DATE: APRIL, 2024	SCALE: AS NOTED	DRAWING No. T-1
DRAWN: RKLA INC.	CHECKED BY: B.R.M.	
PROJECT No. 24-154Lv PHASE 1 SPA		



LEGEND

	PROPOSED DECIDUOUS TREES
	PROPOSED CONIFEROUS TREES
	PROPOSED PLANTINGS
	PLANT KEY - SEE PLANT MATERIALS LIST
	PROPOSED CONCRETE PAVING
	EXISTING DECIDUOUS TREES TO REMAIN
	EXISTING CONIFEROUS TREES TO REMAIN
	TREE PROTECTION BARRIER

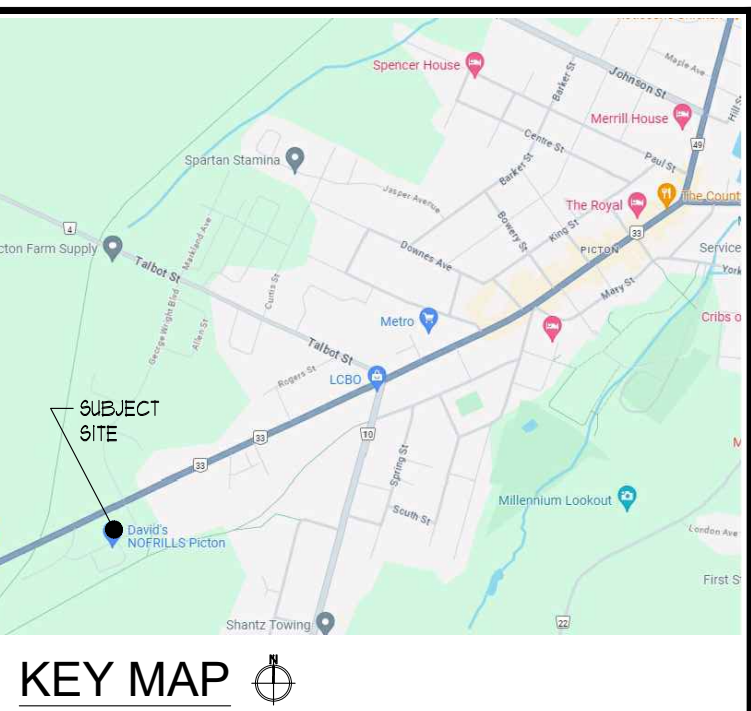


ALL DRAWINGS REMAIN THE PROPERTY OF THE LANDSCAPE ARCHITECT AND SHALL NOT BE REPRODUCED OR REUSED WITHOUT THE LANDSCAPE ARCHITECT'S WRITTEN PERMISSION.

THIS DRAWING SHALL NOT BE USED FOR CONSTRUCTION OR TENDER PURPOSES UNLESS SIGNED AND DATED BY BARRY R. MURPHY, OALA, CSLA, LANDSCAPE ARCHITECT, LONDON, ONTARIO (519) 667-3322.

Barry R. Murphy, O.A.L.A. C.S.L.A.		DATE
2013-11-26	re- ISSUED FOR SPA	10.
2013-11-01	ISSUED FOR SPA	9.
2013-07-30	ISSUED FOR TENDER	8.
2013-07-16	re- ISSUED FOR SPA	7.
2013-07-04	ISSUED FOR 30% REVIEW SET	6.
2013-02-14	RE ISSUED FOR SPA	5.
2013-01-23	RE- ISSUED FOR SPA	4.
2014-06-15	RE ISSUED FOR SPA	3.
2014-06-19	ISSUED FOR SPA	2.
2014-06-18	ISSUED FOR REVIEW	1.
DATE	DESCRIPTION	No.

PLOTTING INFORMATION:
PLOTTED DATE * 2025-11-26
PLOTTED SCALE * 1:1

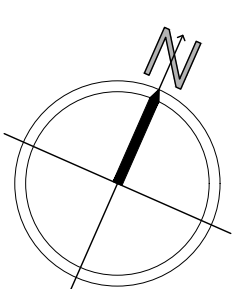

PROJECT TITLE:
PROPOSED
BUILDING 'B' & 'C'
13311 LOYALIST PARKWAY
PICTON, ONTARIO

LANDSCAPE
PLAN

DATE: APRIL 2024	SCALE: AS NOTED	DRAWING No. L-1
DRAWN: RCLA Inc.	CHECKED BY: B.R.M.	
PROJECT No. 24-154Lv PHASE 1 SPA		

