


A 20'-0" [6.09 m] UNIT 19
B 20'-0" [6.10 m] UNIT 18
C 20'-0" [6.10 m] UNIT 17
D 20'-0" [6.09 m] UNIT 16
E 20'-0" [6.10 m] UNIT 15
F 20'-0" [6.10 m] UNIT 14
G 20'-0" [6.10 m] UNIT 13
H 20'-0" [6.10 m] UNIT 12
I 20'-0" [6.10 m] UNIT 11
J 20'-0" [6.10 m]
K 20'-0" [6.10 m]


VILLENEUVE DRIVE

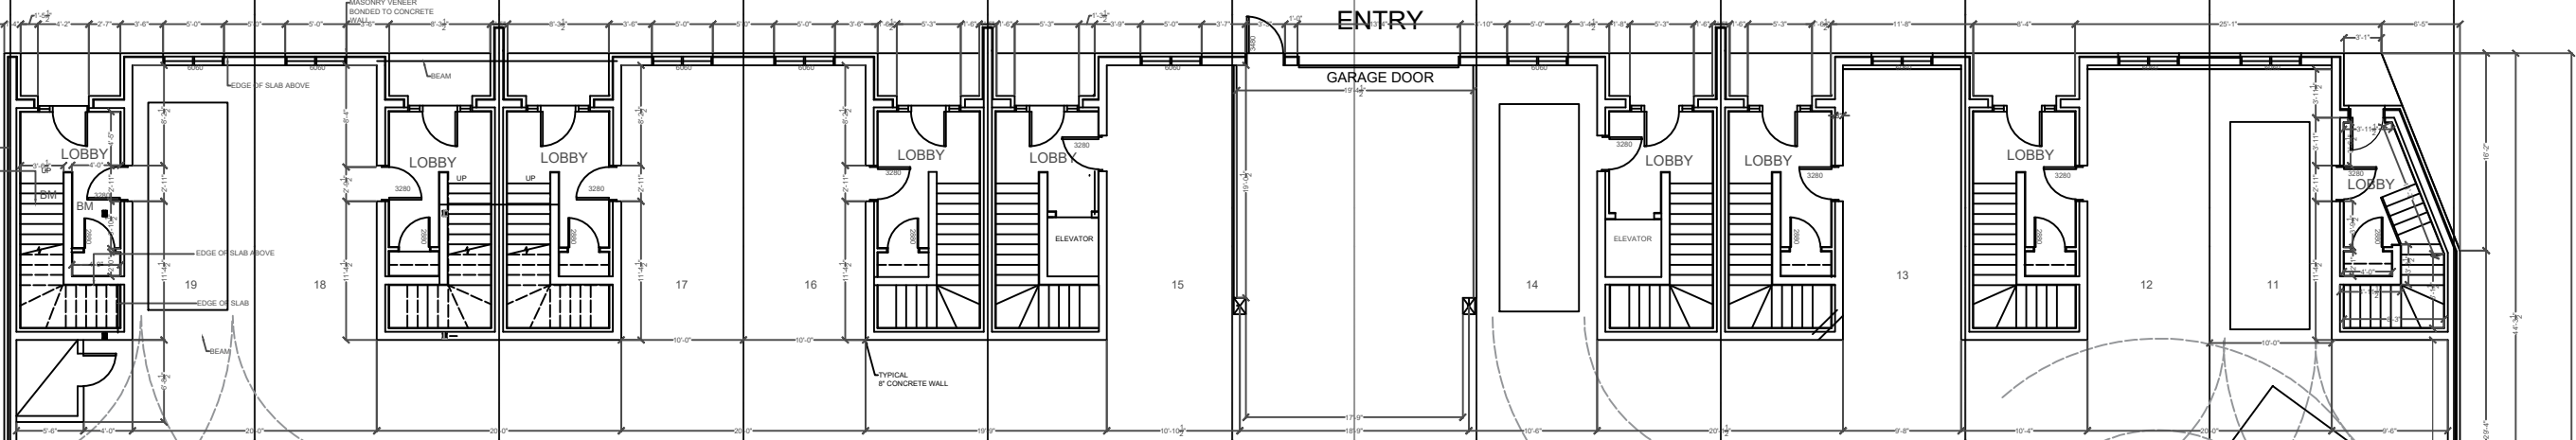

DRIVEWAY

SHEAR WALL

DRIVEWAY

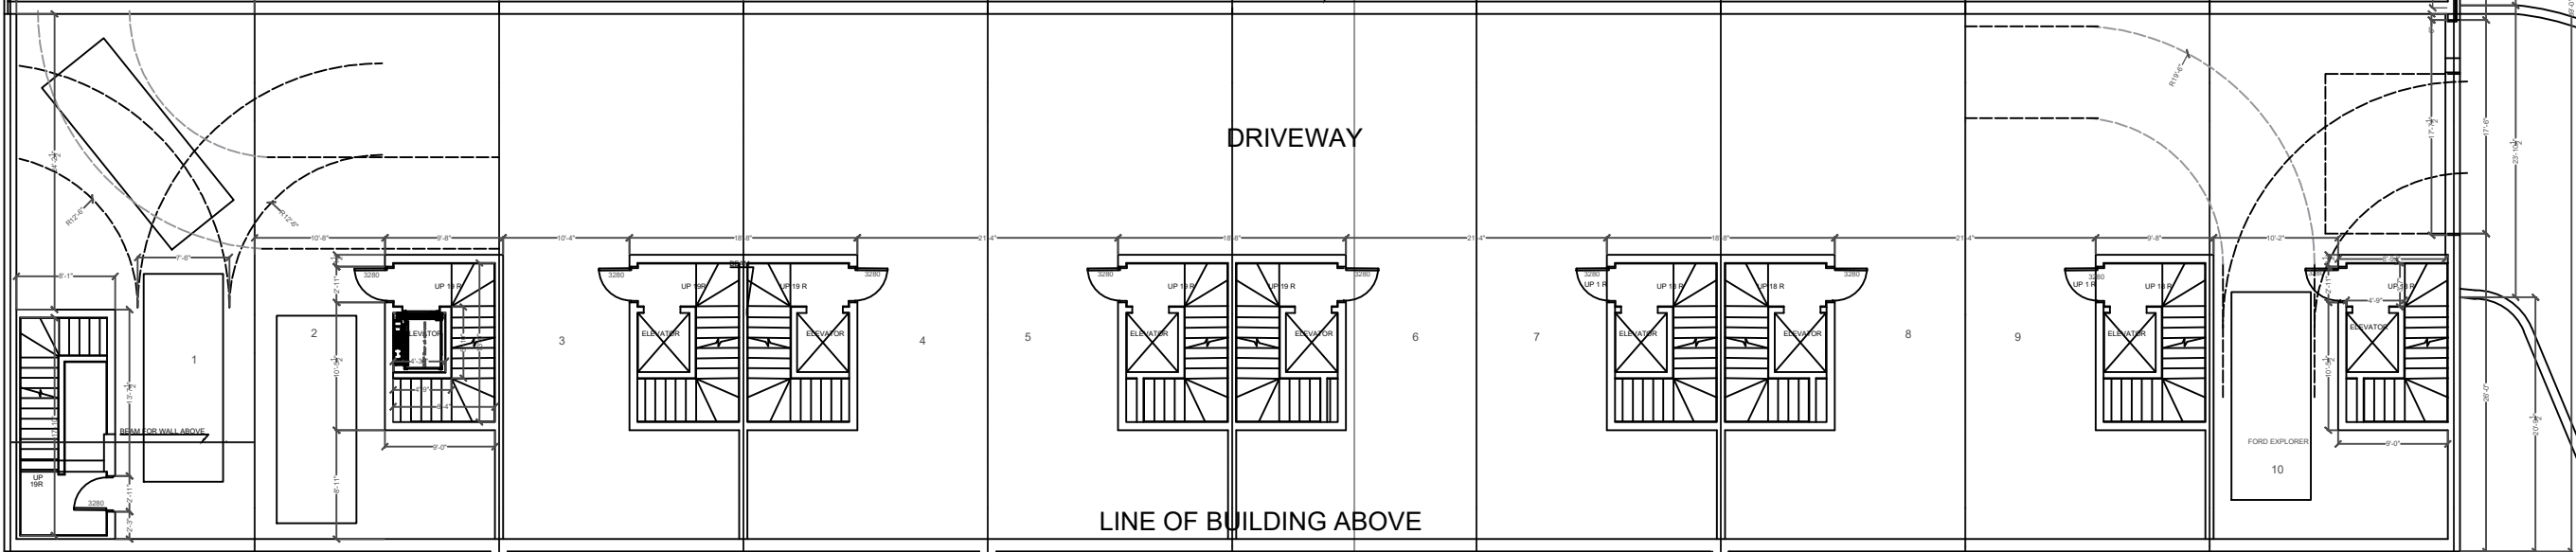

LINE OF BUILDING ABOVE

ENTRY RAMP

19'-11 1/2" [6.09 m]

UNIT 1 UNIT 2 UNIT 3 UNIT 4 UNIT 5 UNIT 6 UNIT 7 UNIT 8 UNIT 9 UNIT 10

BENTLEY CRESCENT

PARKING