
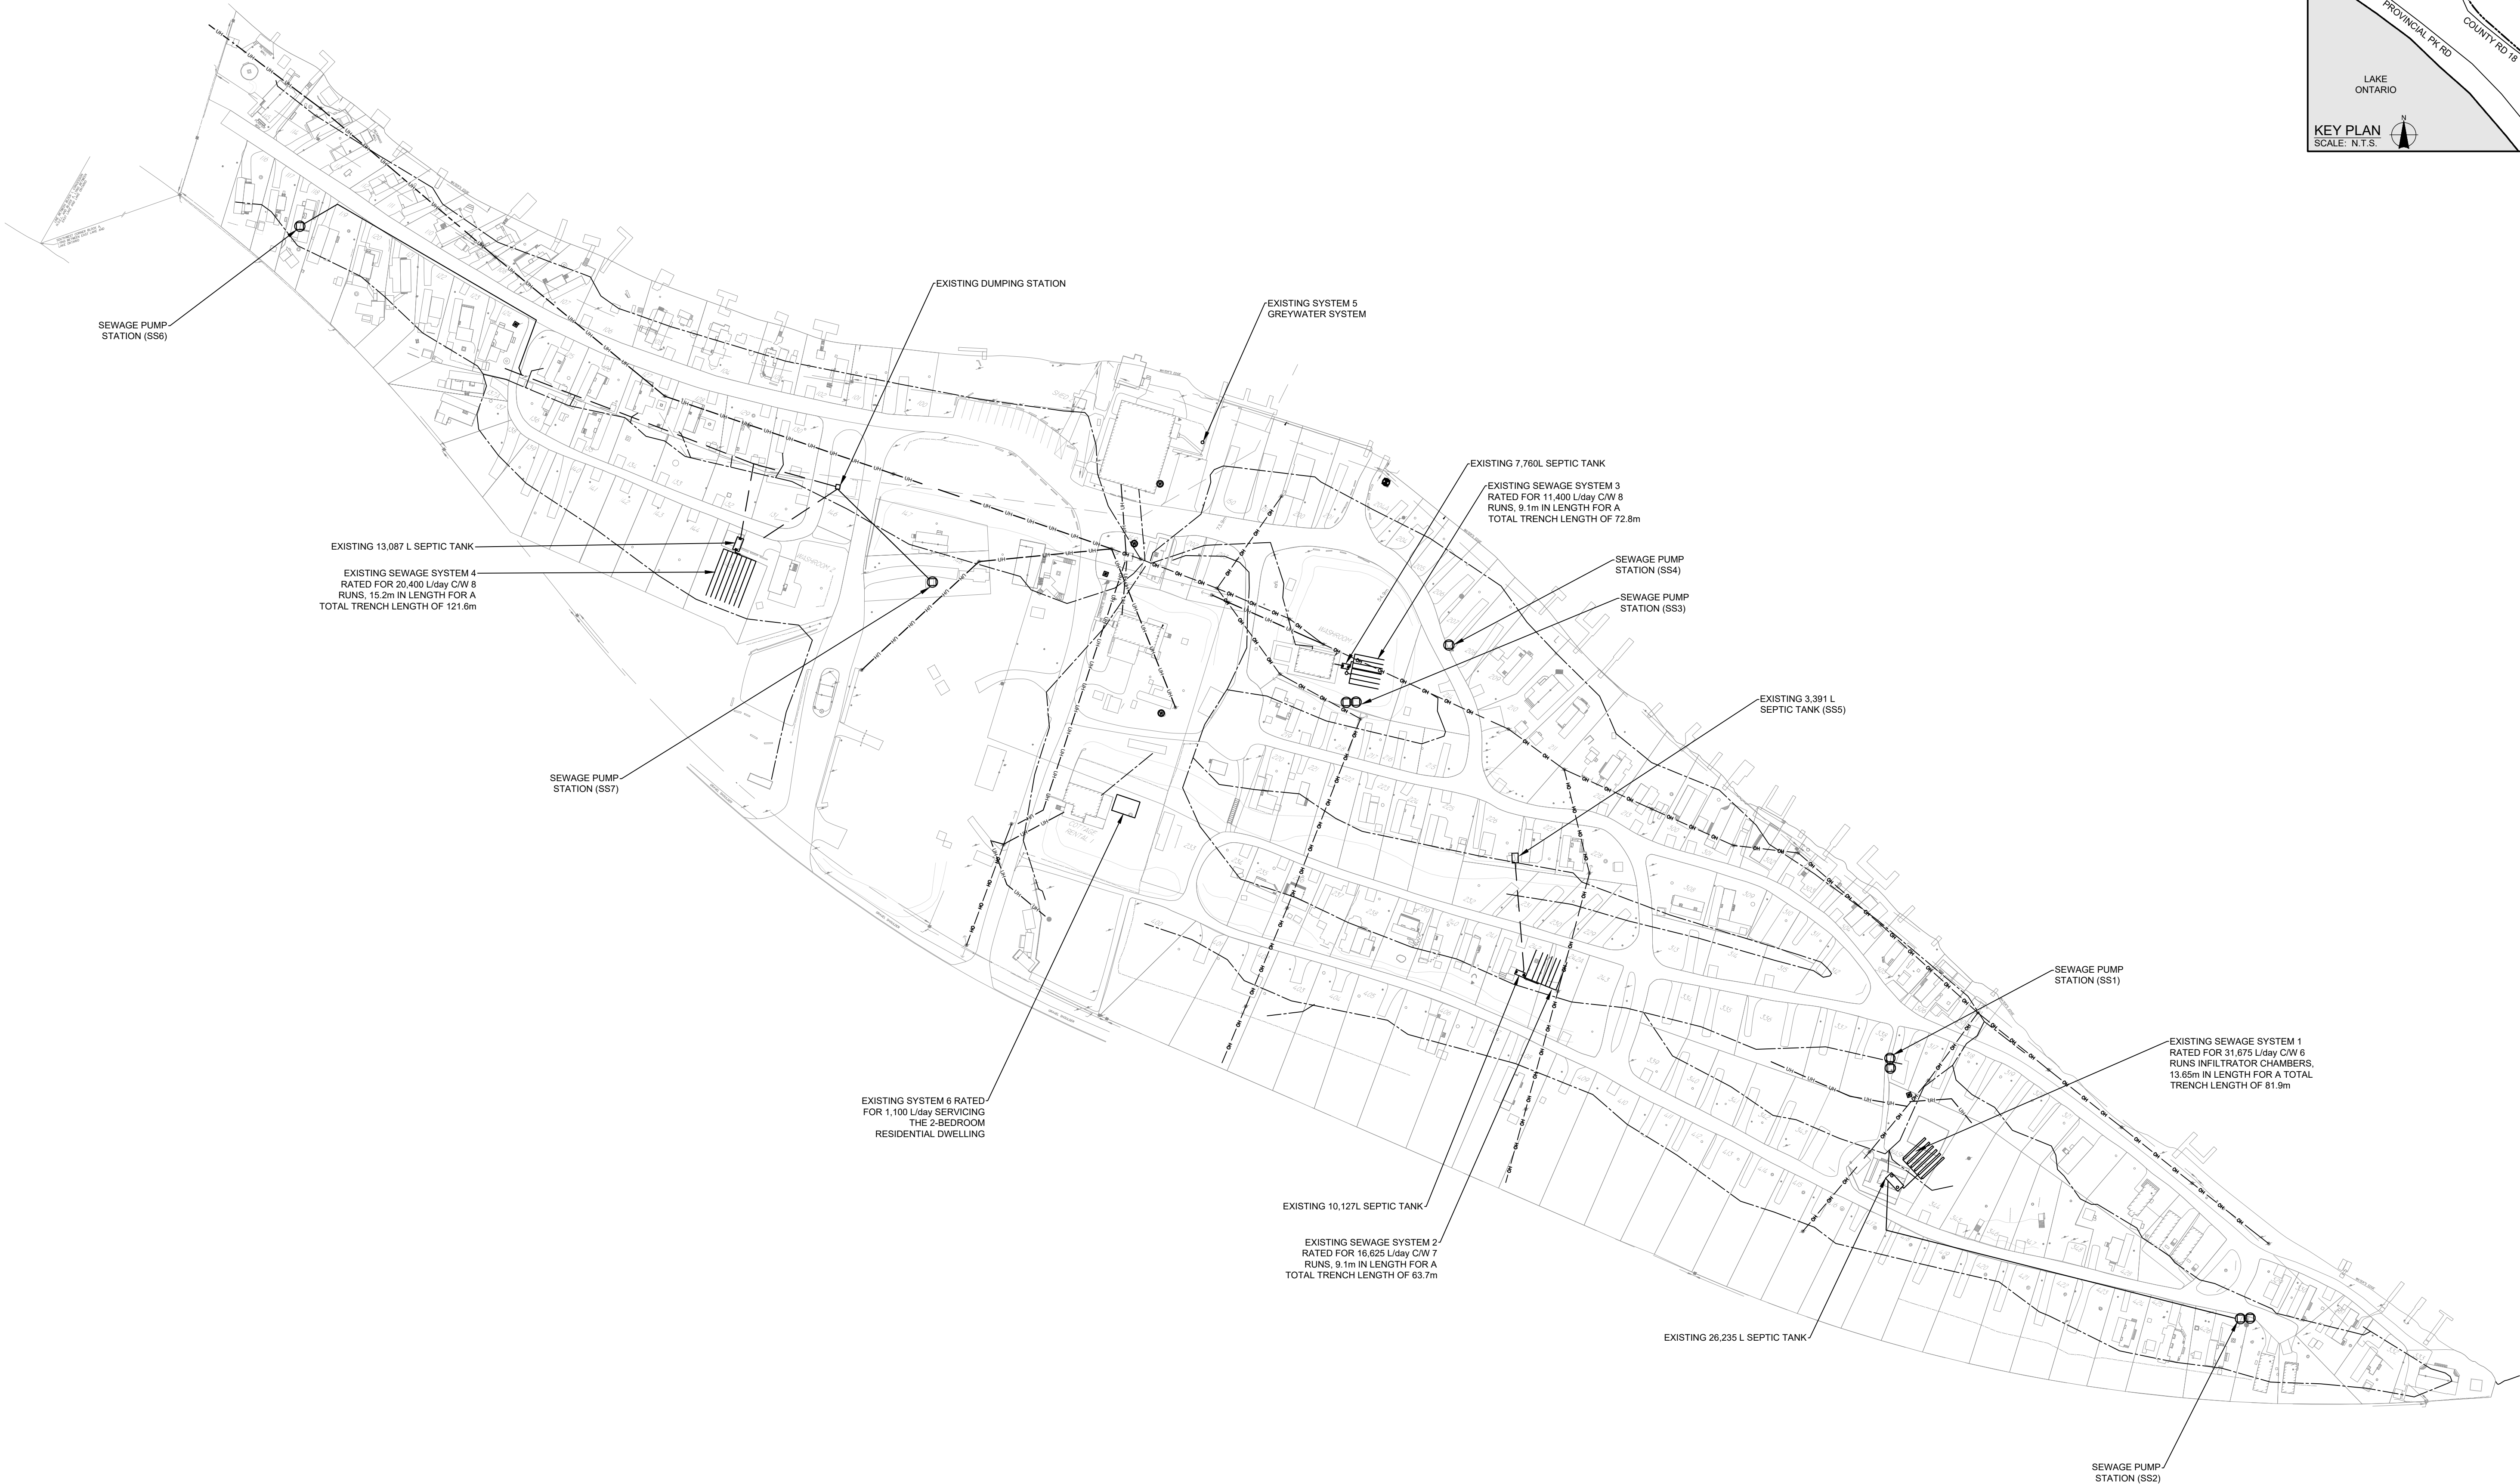


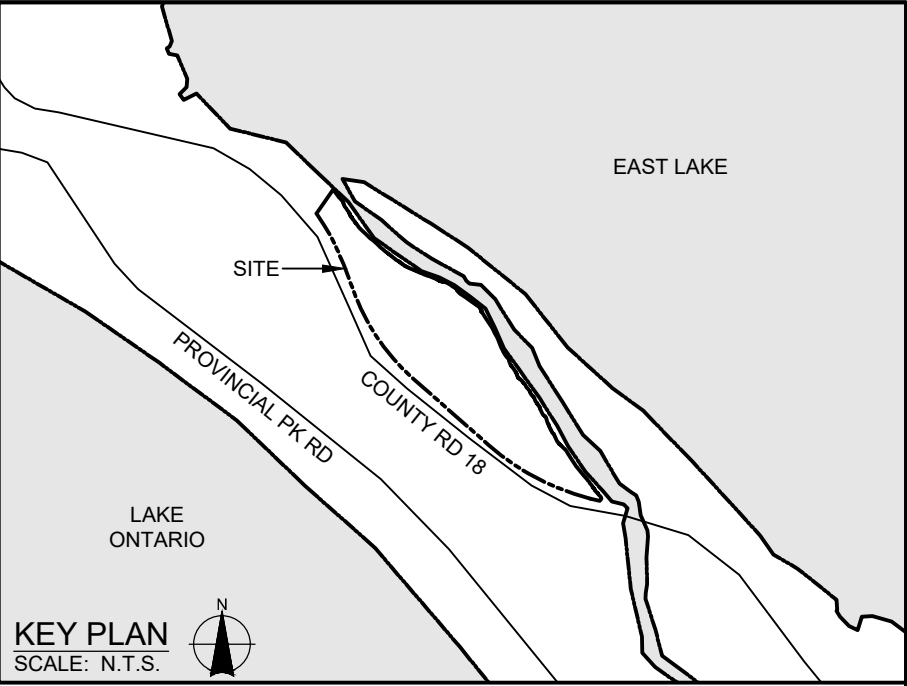

- Notes
1. This drawing is the exclusive property of R. J. Burnside & Associates Limited. The reproduction of any part without prior written consent of this office is strictly prohibited.
 2. The contractor shall verify all dimensions, levels, and datums on site and report any discrepancies or omissions to this office prior to construction.
 3. This drawing is to be read and understood in conjunction with all other plans and documents applicable to this project.

NOT FOR CONSTRUCTION

No.	Issue / Revision	Date	Auth.
1	EXISTING SITE SERVICING PLAN	2026/06/03	BG

LEGEND

— OH — OH — OH —

OVERHEAD HYDRO

— U — U — U —

UNDERGROUND HYDRO

— W — W — W —

WATERLINE

— G — G — G —

GRAVITY SEWER

— F — F — F —

FORCEMAIN

●

WELL

■

HYDRO TRANSFORMER

●

MONITORING WELL

BURNSIDE

Client

SUMMERHILL RESORTS LTD.

1133 YONGE STREET, 5TH FLOOR
TORONTO, ON
M4T 2Y7

R.J. Burnside & Associates Limited

6990 Creditview Road, Unit 2
Mississauga, Ontario, L5N 8R9
telephone 1-800-255-9662
web www.rjburnside.com

Drawing Title

EXISTING SITE SERVICING PLAN

SANDBANKS RIVER COUNTRY CAMPGROUND
1854 COUNTY ROAD 18,
CHERRY VALLEY, ON
K0K 1P0

Drawn	Checked	Designed	Checked	Date	Drawing No.
MC	BG	MC	BG	26/05/31	SS1
Project No.	Contract No.	Contract No.	Revision No.		
3000558248.2000			0		

Scale: 1:1,000

0

20

40

60m

File: m000758248.dwg, User: RJBurnside, Version: 05/26/2026, Project: Sandbanks River Campground, Drawing: Existing Site Servicing Plan, Date: 2026-05-26, Time: 13:31 PM