


SKETCH for SEVERANCE APPLICATION

METRIC SCALE 1 : 2500

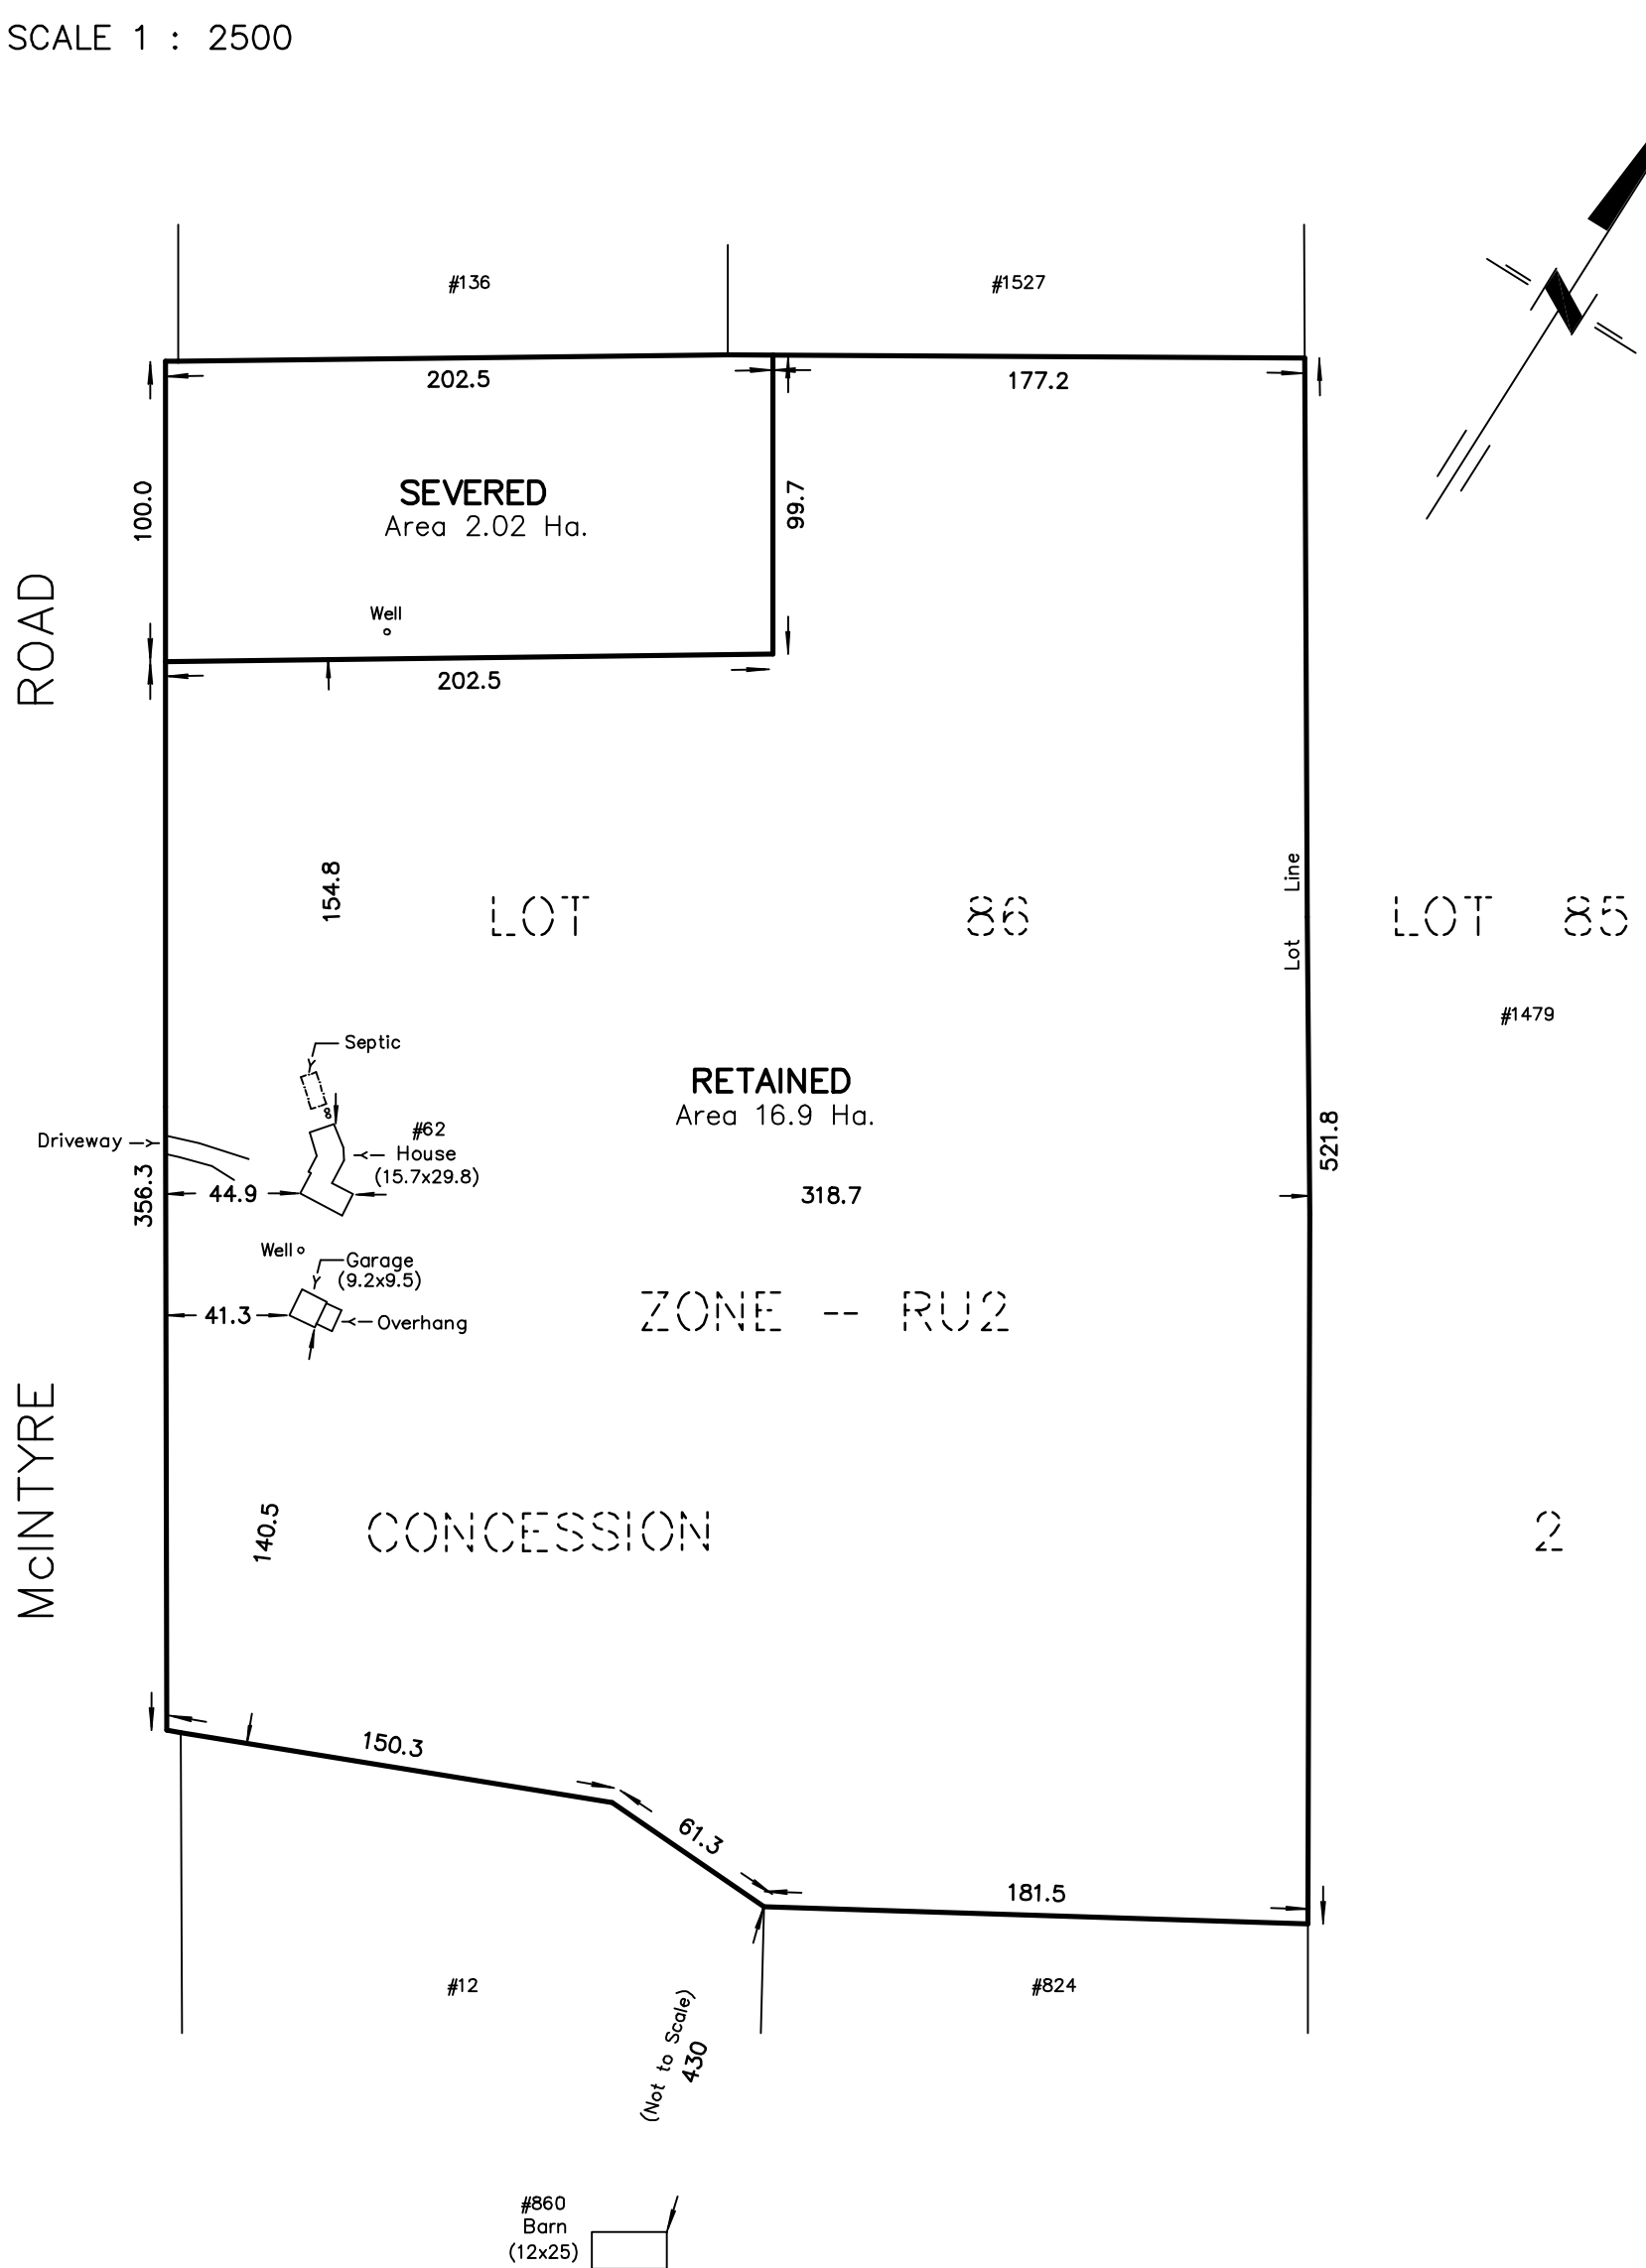

NOTES :

62 MCINTYRE ROAD
 PART OF LOT 86
 CONCESSION 2
 TOWNSHIP OF AMELIASBURGH
 NOW IN THE MUNICIPALITY OF THE
 COUNTY OF PRINCE EDWARD

DIMENSIONS AND INFORMATION SHOWN ARE DERIVED FROM
 PLANS 47R-6683, 47R-7444, 47R-8540 AND FIELD WORK.

DISTANCES SHOWN ON THIS PLAN ARE IN METRES
 AND CAN BE CONVERTED TO FEET BY DIVIDING BY 0.3048.

JANUARY 05, 2026

CAUTION

THIS IS NOT A PLAN OF SURVEY AND SHALL NOT BE USED
 EXCEPT FOR THE PURPOSE INDICATED IN THE TITLE BLOCK

218 CHURCH STREET
 BELLEVILLE, ONTARIO

WATSON
 LAND SURVEYORS Ltd.

K8N - 3C3
 (613) 962 - 9521

© Copyright WATSON LAND SURVEYORS LTD. 2026

PROJECT N^o 16077-K-25