


SEVERANCE SKETCH OF
1038 COUNTY ROAD 19, CONSECON
GEOGRAPHIC TOWNSHIP OF AMELIASBURGH
MUNICIPALITY OF THE
COUNTY OF PRINCE EDWARD
MONUMENT-URSO SURVEYING LTD.

SCALE 1 : 1000

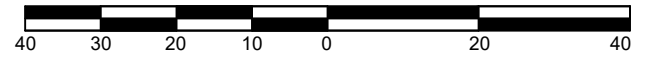


METRIC
DISTANCES SHOWN ON THIS PLAN ARE IN METRES AND CAN BE
CONVERTED TO FEET BY DIVIDING BY 0.3048.

December 7th, 2023
DATE

CS
COEL STOREY
ONTARIO LAND SURVEYOR

NOTE:
THIS IS NOT A PLAN OF SURVEY AND SHALL NOT BE USED EXCEPT FOR
THE PURPOSE INDICATED IN THE TITLE BLOCK

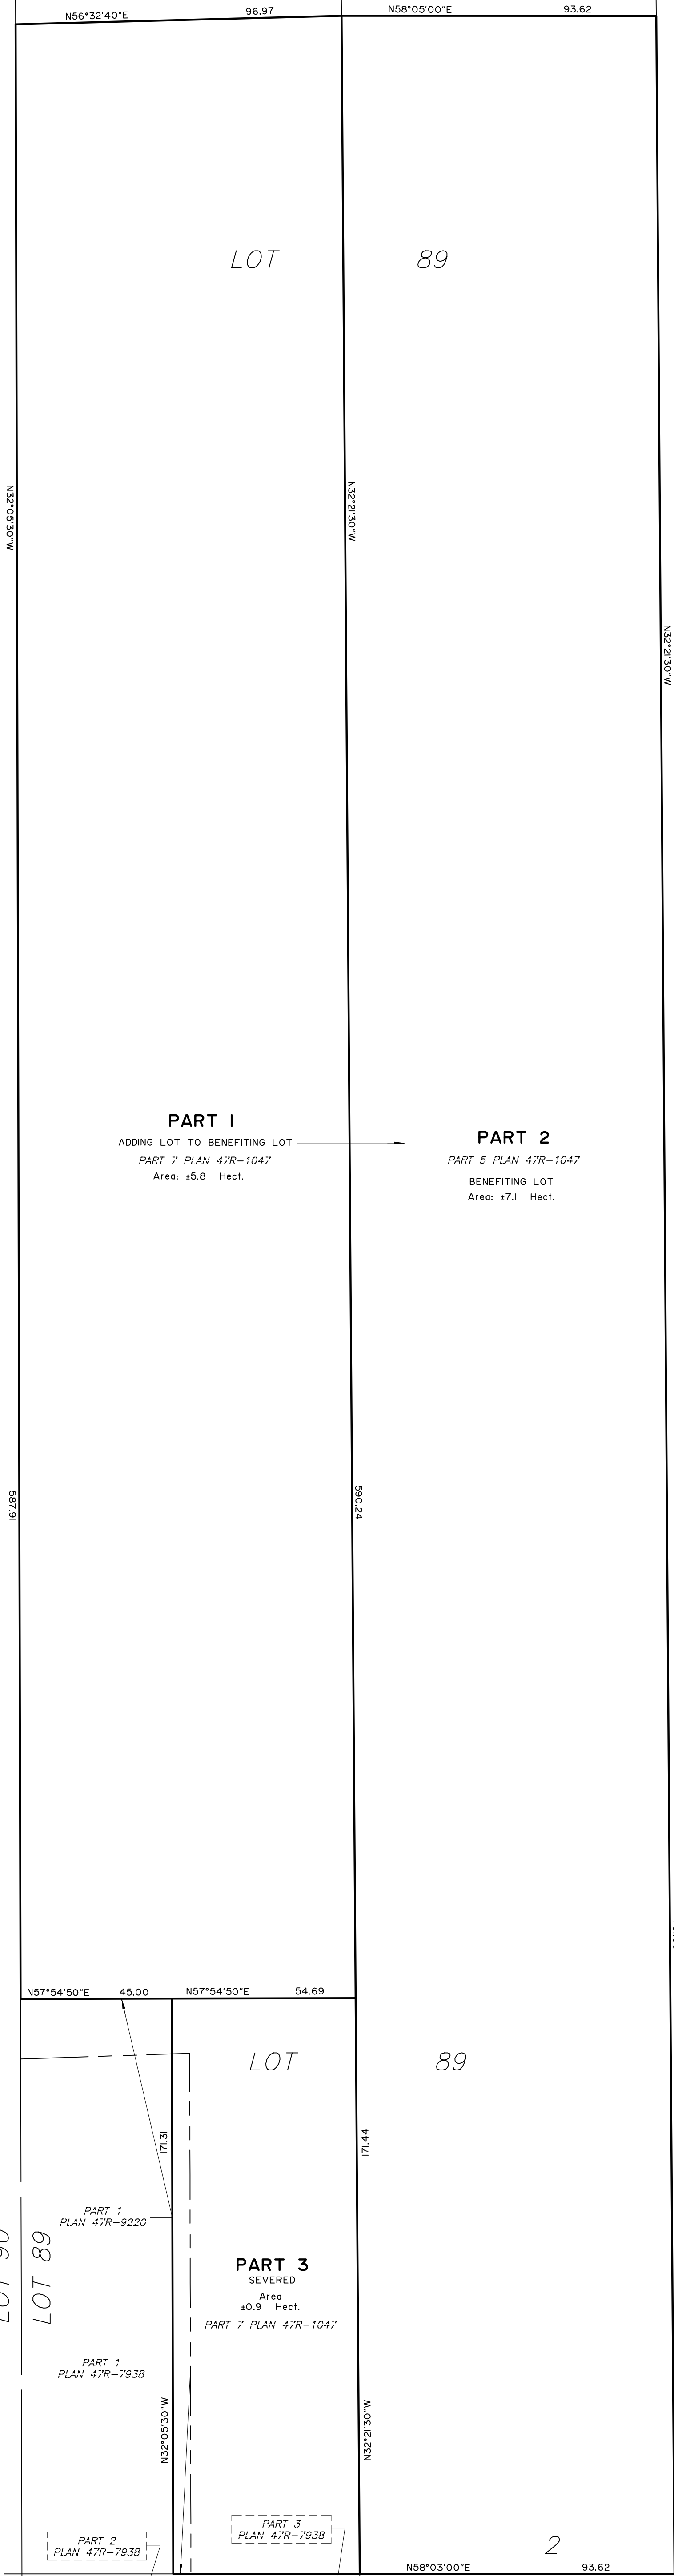

© MONUMENT-URSO SURVEYING LTD. 2023. THIS PLAN IS PROTECTED BY COPYRIGHT



Monument-Urso Surveying Ltd.
Ontario Land Surveyors | Canada Land Surveyors

1755 WOODWARD DRIVE
OTTAWA, ONT K2C 0P9

TEL: (613) 800-5571

DRAWN: CS
CHECKED: CS

FIELD: XX

FILE No:

R-7724